

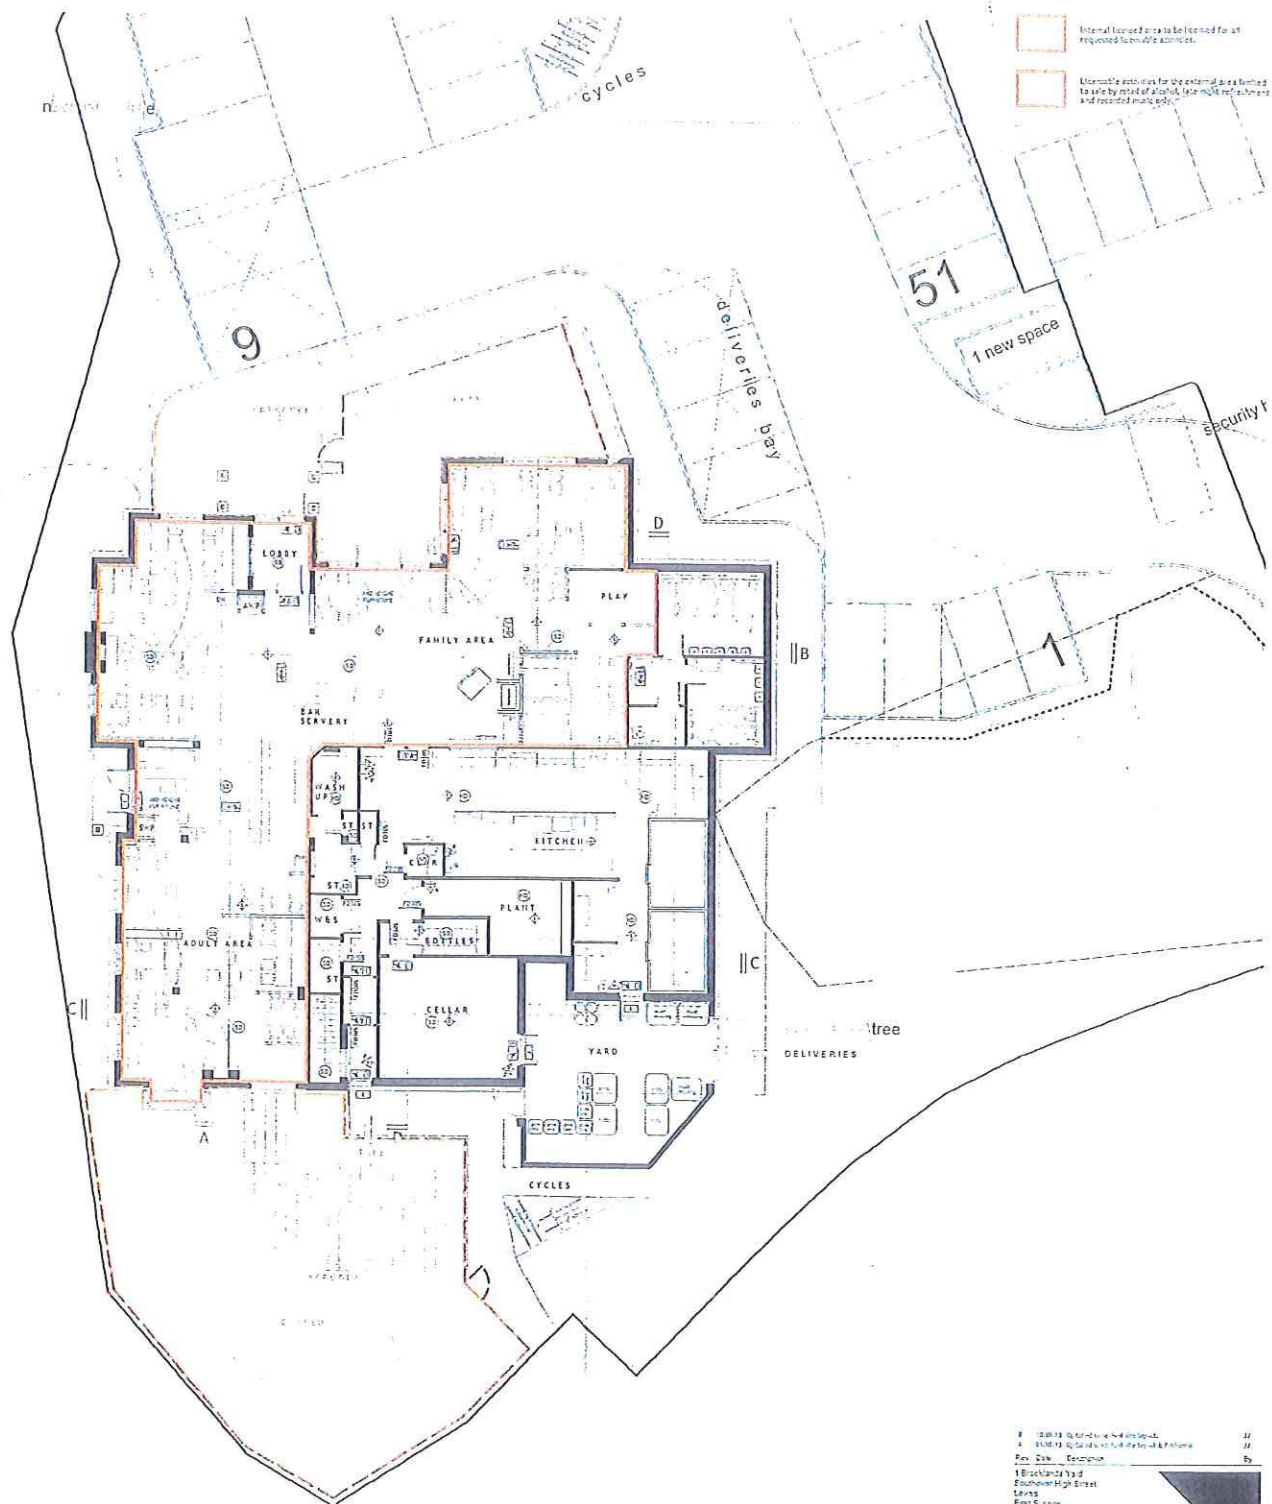


These drawings are preliminary and are not to be used for construction without the written permission of the architect. The feasibility layout is subject to site survey and planning requirements.

-  Internal licensed areas to be licensed for all requested licensable activities.
-  Ultimate restrictions for the external area limited to sale by retail of alcohol, late night refreshment and recorded music only.



0 10 20 30M

GIA=578.4 sqm
GEA=616.4 sqm

1	2010	Client Brief	JJ
2	2010	Conceptual Design	JJ
3	2010	Final Design	JJ
4	2010	Construction	JJ

Tel 01273 476255
Fax 01273 451075
www.axiomarchitects.co.uk
Clients:  

Project: MARSTON'S 180 COVER PUB RESTAURANT CRAWLEY

Employing: PROPOSED FLOOR PLANS LICENCE

Date	Issue	Drawn	Checked
11/08/11	AS 2011	JJ	JJ

3054/L105 B