

Location Plan 1:1250 @A3




Indicates site in application at:
3 Wardour Street, London, W1D 6PA



GAMBLING ACT 2005 LICENSING PLAN

Anything shown on plan that is not required by The Gambling Act 2005 (Premises Licences and Provisional Statements) Regulation 2007 is for illustrative purposes only and does not form part of the premises licence.

— Area in which facilities will be provided for gaming

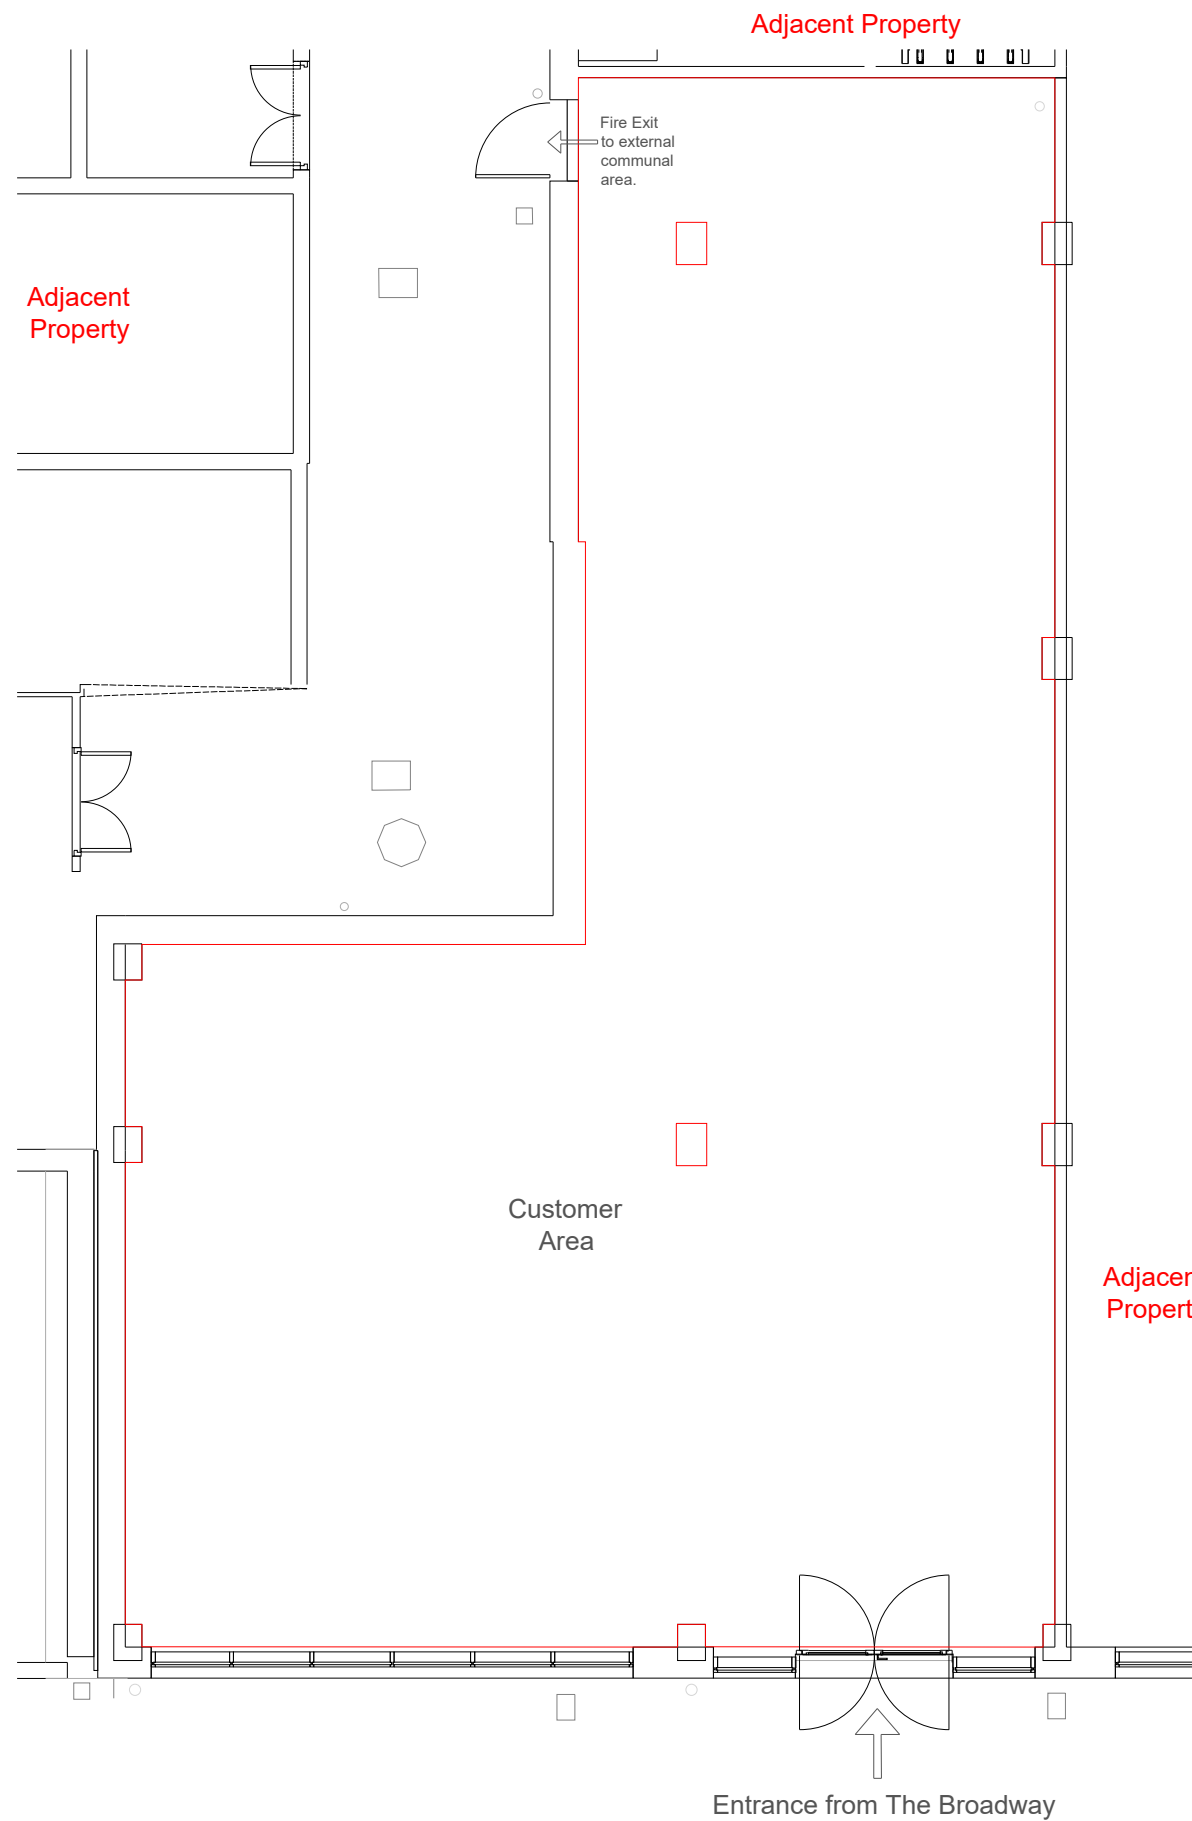

Proposed Ground Floor Plan

  

Rev.	Description	Date:



28 Carnaby Street
London
W1F 7DQ

Tel: (0)20 328 7690

www.candpltd.com

Project Address:
Retail Unit 1, The Broadway, Crawley, RH10 1HD

Client:
Chongie Entertainments Limited

Drawing Title:
Licence Plan

Project Number: 20.0104
Drawing Number: 04 Revision:

Drawing Status: Issue
First Issue: 24/03/2021

Scale:
1:100 @ A3 Date:
24/03/2021

Drawn By: EB Checked By: AB