


No 11
RAILEY
ROAD
ALLOTMENT
SITE.

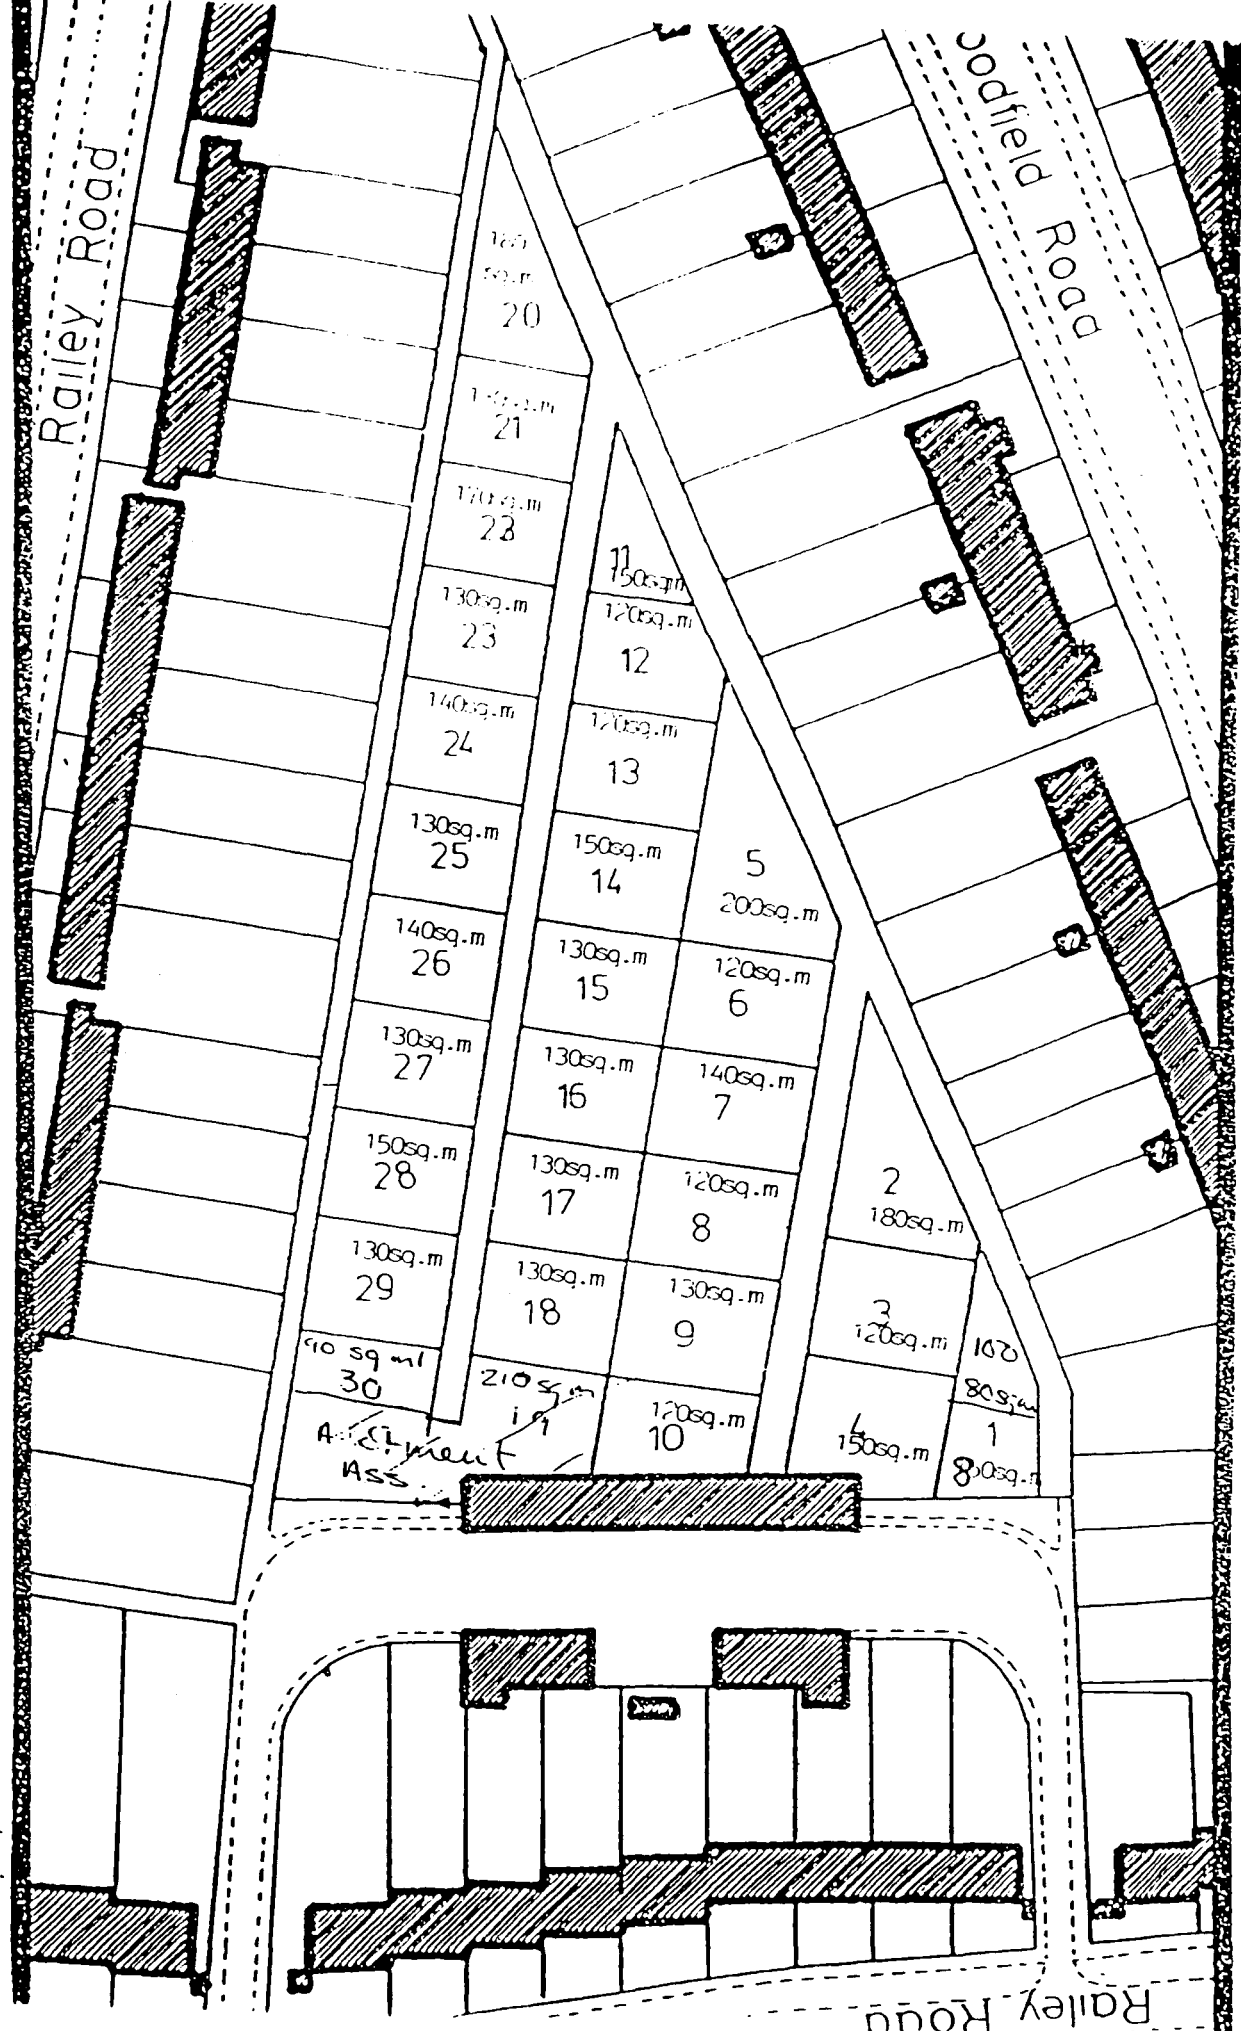

A. St. James
Ass.

Railley Road