


Ground Floor Plan @ 1:100

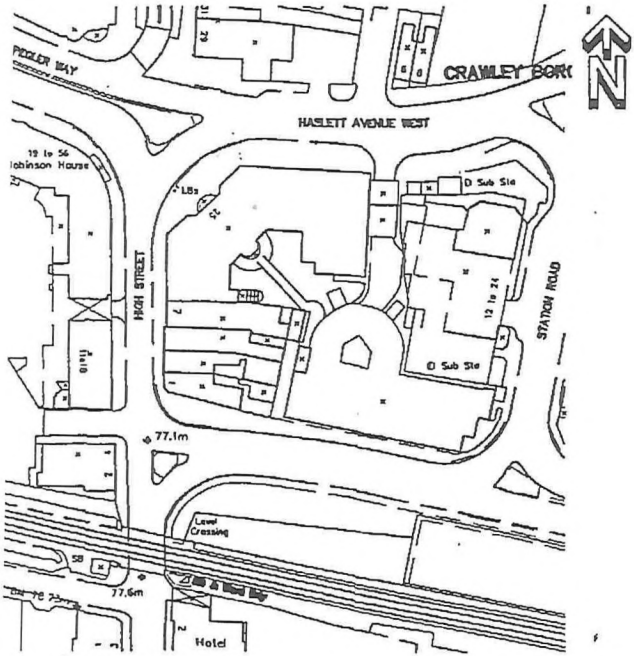


Location Plan @ 1:1250


SEVEN SPICES
INDIAN RESTAURANT
7 HIGH STREET
CRAWLEY

JNA ARCHITECTS
6 EAST PARK SOUTHGATE
Crawley, West Sussex, RH10 6AN
Tel: 01293 430423 FAX: 01293 630100

j243-906 -

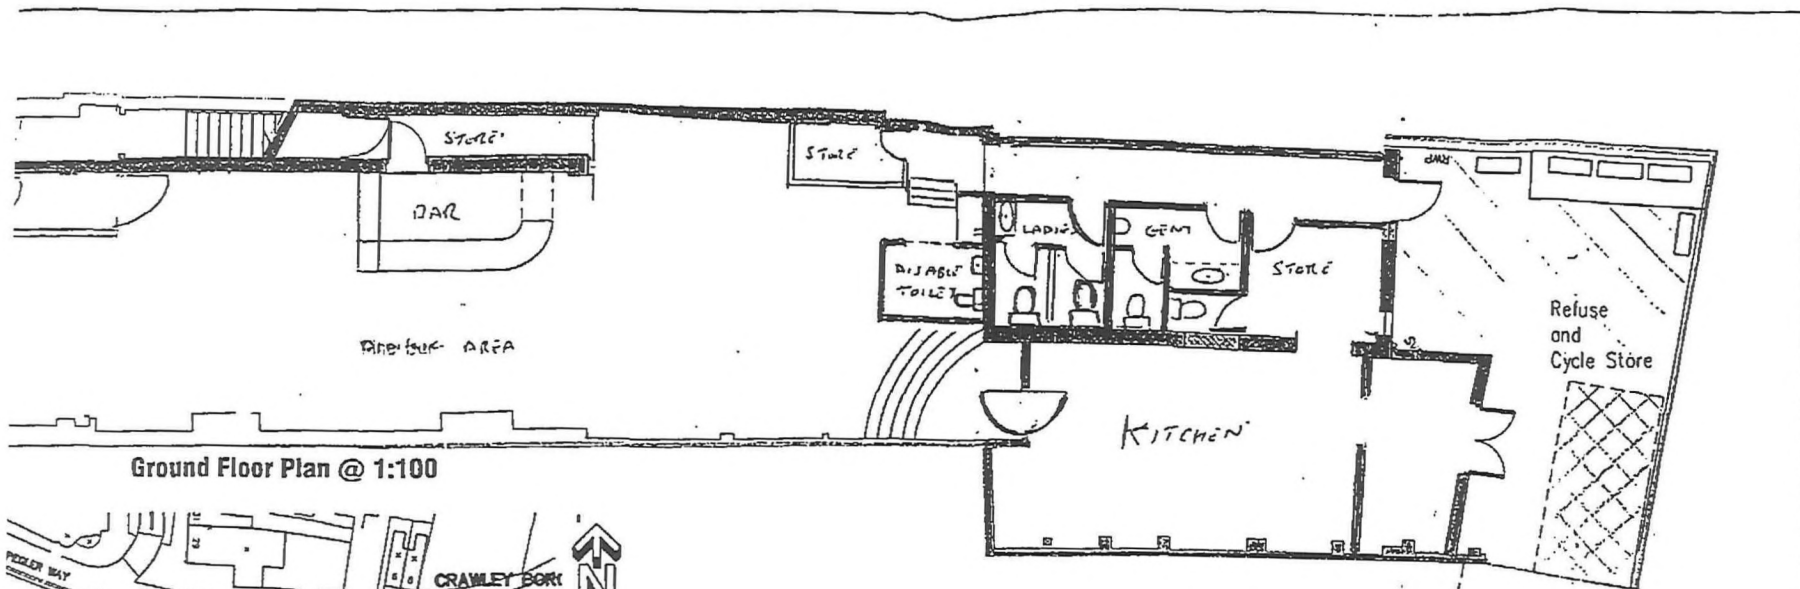

Ground Floor Plan @ 1:100

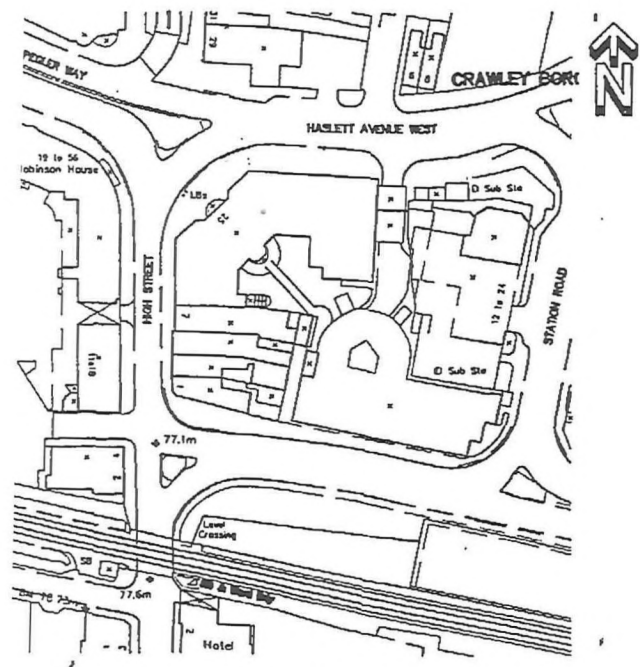

Location Plan @ 1:1250

SEVEN SPICES
 INDIAN RESTAURANT
 7 HIGH STREET
 CRAWLEY

Access Road (Right of Way)

JNA ARCHITECTS
 8 EAST PARK SOUTHGATE
 CRAWLEY, West Sussex, BN10 6AM
 Tel: 01293 430223 FAX: 01293 630108

j243-906 -