

THIS DRAWING IS THE PROPERTY OF GALA LEISURE LTD. ALL DIMENSIONS TO BE CHECKED ON SITE PRIOR TO COMMENCEMENT OF ANY WORK OR MANUFACTURE. THIS DRAWING SHOULD BE READ IN CONJUNCTION WITH THE SPECIFICATION OF WORKS WHERE THIS IS RELEVANT.

| | |
|--|---|
| FIRE EXTINGUISHER, WATER TYPE | INITIATING EQUIPMENT, HEAT DETECTOR |
| FIRE EXTINGUISHER, FOAM TYPE | INITIATING EQUIPMENT, SMOKE DETECTOR |
| FIRE EXTINGUISHER, POWDER TYPE | INITIATING EQUIPMENT, FLAME DETECTOR |
| FIRE EXTINGUISHER, ABC POWDER TYPE | INITIATING EQUIPMENT, MANUAL CALL POINT |
| FIRE EXTINGUISHER, GAS TYPE | ATTACHED TO ANY SYMBOL INDICATES THAT IT IS LOCATED WITHIN THE VOID |
| FIRE EXTINGUISHER, HALON GAS TYPE | |
| FIRE EXTINGUISHER, CARBON DIOXIDE TYPE | |
| FIRE EXTINGUISHER, WET CHEMICAL TYPE | |
| FIRE EXTINGUISHER, HYDROSPRAY TYPE | |
| WATER BUCKET | WARNING DEVICE, MANUAL SOUNDER |
| SAND BUCKET | WARNING DEVICE, SOUNDER |
| FIRE BLANKET | WARNING DEVICE, BELL |
| | WARNING DEVICE, LOUDSPEAKER |
| | WARNING DEVICE, TELEPHONE |
| | WARNING DEVICE, VISUAL |
| FIXED FIRE FIGHTING EQUIPMENT | |
| HOSE REEL (DISTANCE IN METERS) | |
| FIXED SYSTEM, WATER | |
| FIXED SYSTEM, FOAM | |
| FIXED SYSTEM, POWDER | |
| FIXED SYSTEM, GAS | |
| FIXED SYSTEM, WET CHEMICAL | |
| OTHER | FIRE DOOR RATING |
| EMERGENCY LUMINANCE (NON-MAINTAINED) | 1/2 HOUR FIRE DOOR (SELF CLOSING) |
| EMERGENCY LUMINANCE (MAINTAINED) | 1 HOUR FIRE DOOR (SELF CLOSING) |
| NON-ILLUMINATED FIRE EXIT SIGN | 1/2 HOUR FIRE DOOR |
| ILLUMINATED FIRE EXIT SIGN | 1 HOUR FIRE DOOR |
| ILLUMINATED FIRE EXIT SIGN (DIRECTIONAL) | FIRE DOOR (NON RATED) |
| FIRE DOOR KEEP LOCKED | FLOOR HEIGHTS FROM MAIN AUDITORIUM |
| FIRE KEEP CLEAR SIGN | |
| FIRE ESCAPE KEEP CLEAR | |
| DOORS PROVIDED WITH PANIC BOLTS | |
| | LEGEND |
| EXTENT OF PREMISES | |
| SALE OF ALCOHOL, PROVISION OF LATE NIGHT REFRESHMENTS AND PROVISION OF REGULATED ENTERTAINMENT | |

REVISIONS


| REV | REVISION / ISSUE | DATE |
|-----|------------------|------|
| | | |
| | | |
| | | |
| | | |

CLIENT
 GALA LEISURE LTD
 PROPERTY DEPARTMENT
 NEW CASTLE HOUSE
 CASTLE BOULEVARD
 NOTTINGHAM
 NG7 1FT


PROJECT
 GALA BINGO CRAWLEY
 KINGSGATE
 QUEENSWAY
 CRAWLEY
 WEST SUSSEX
 RH10 1EN

TITLE
 PREMISES LICENCE

DRAWN BY: JOHN FAREY
 DATE: SEPTEMBER 2016
 SCALE: 1:100 @ A1
 DRAWING NUMBER: CRAWLEY - PREMISES LICENCE - SEPT 16

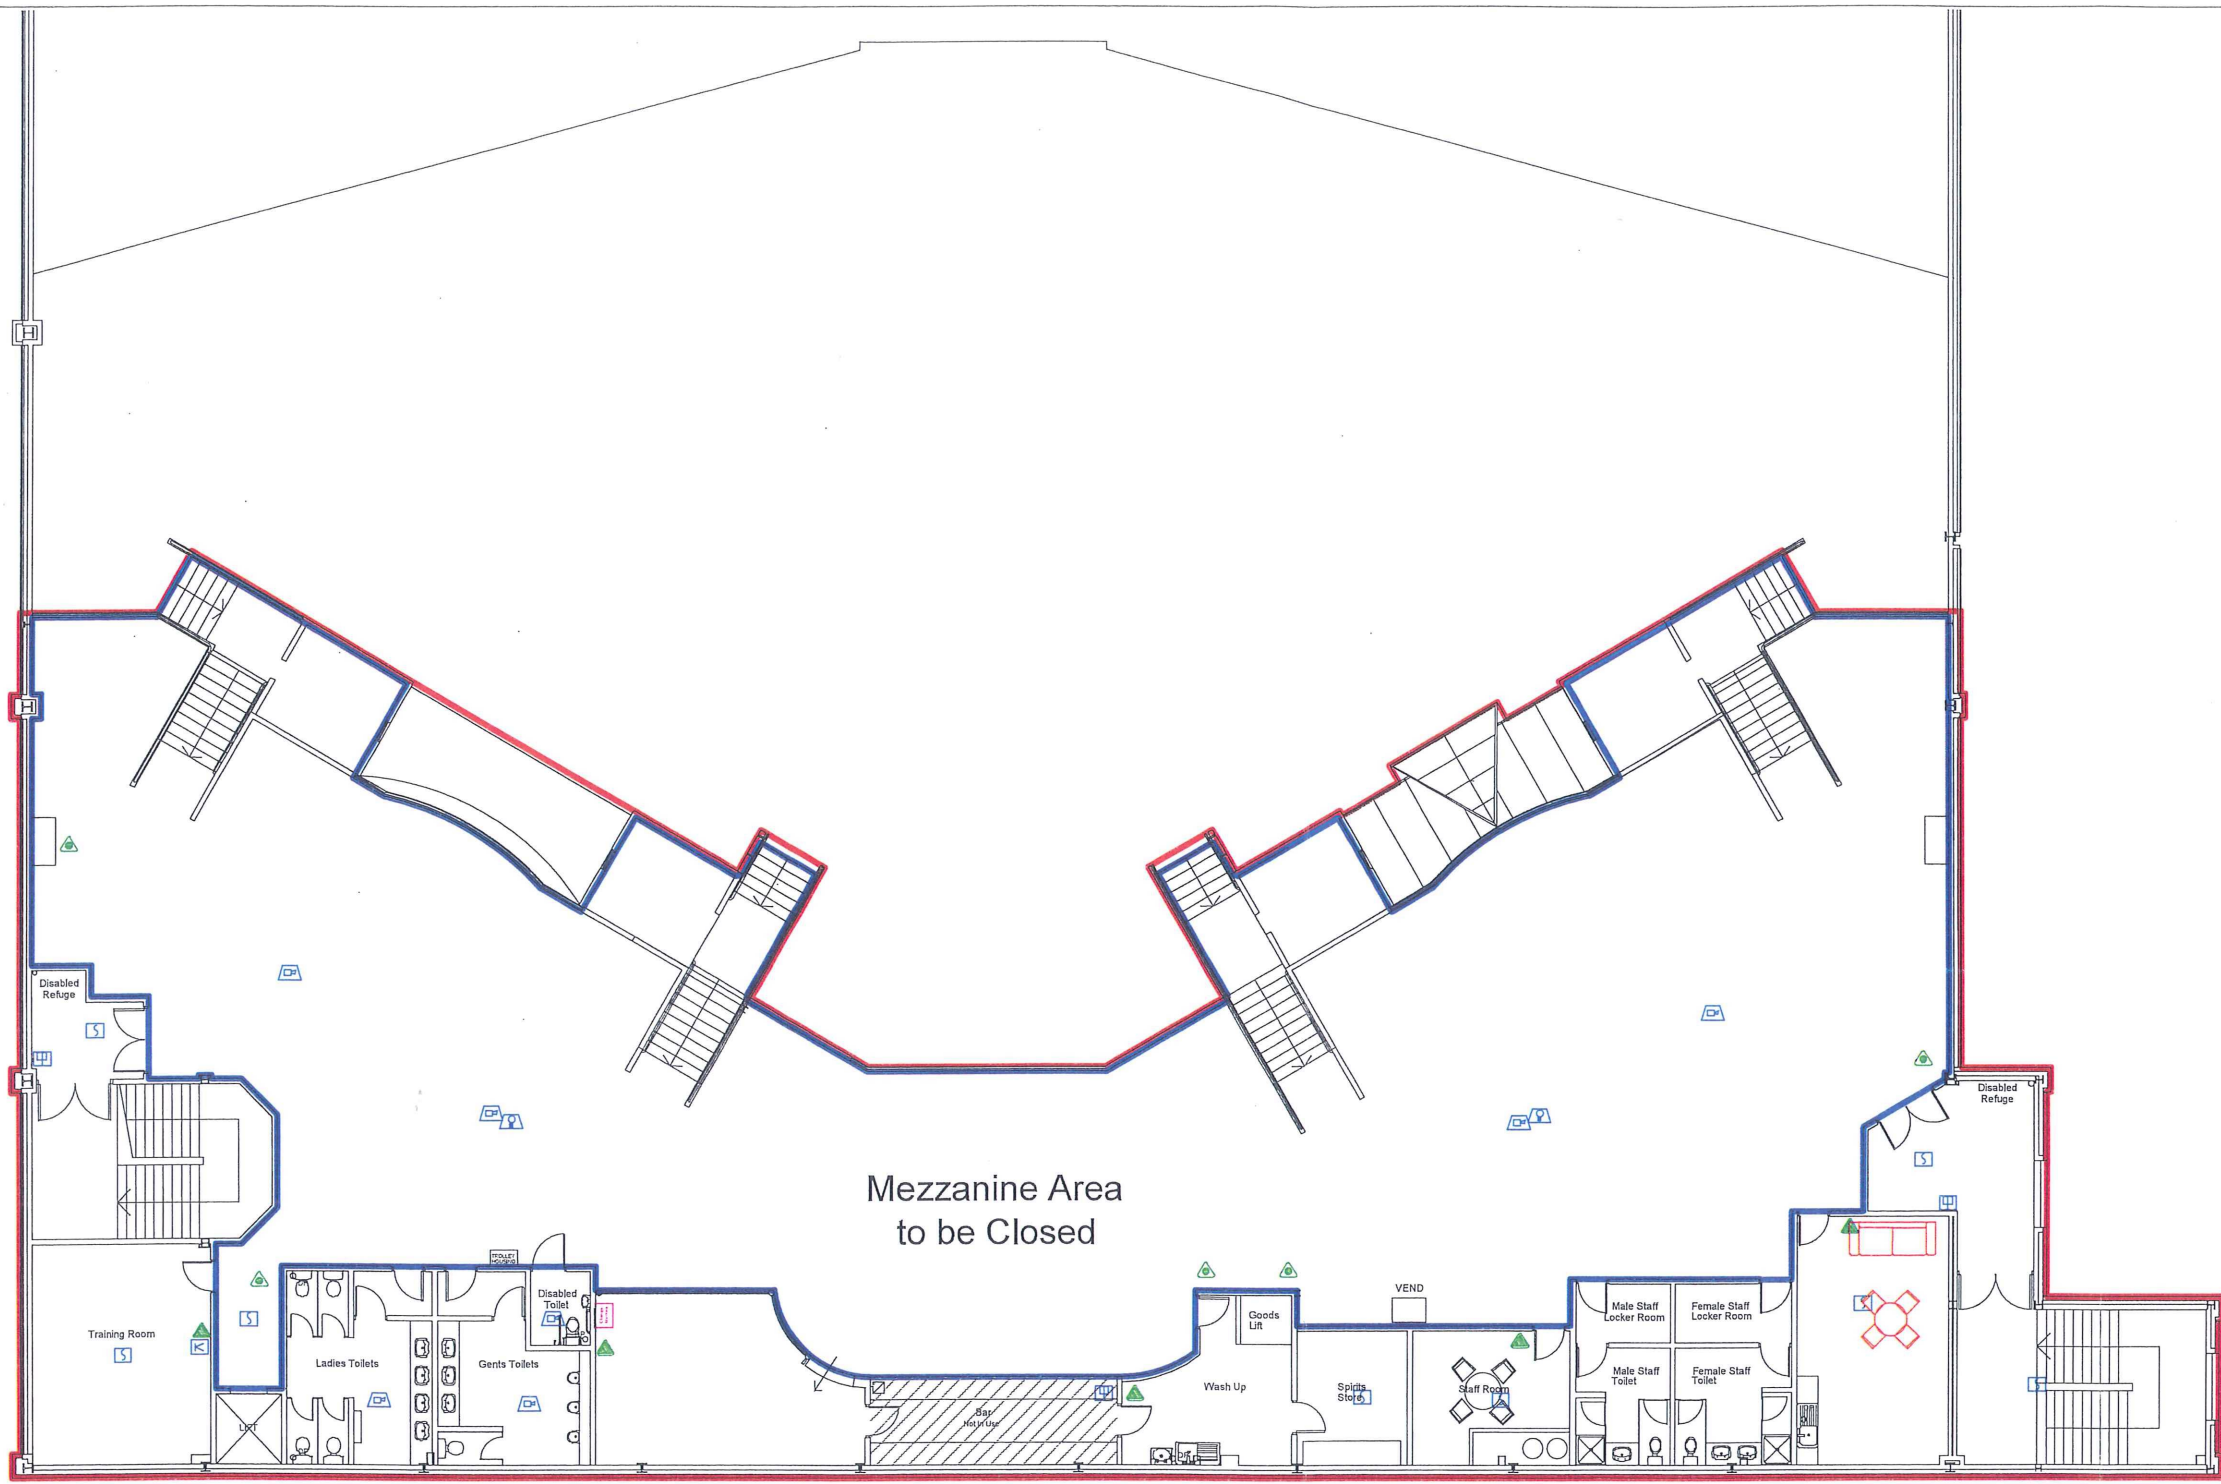

Mezzanine Floor layout

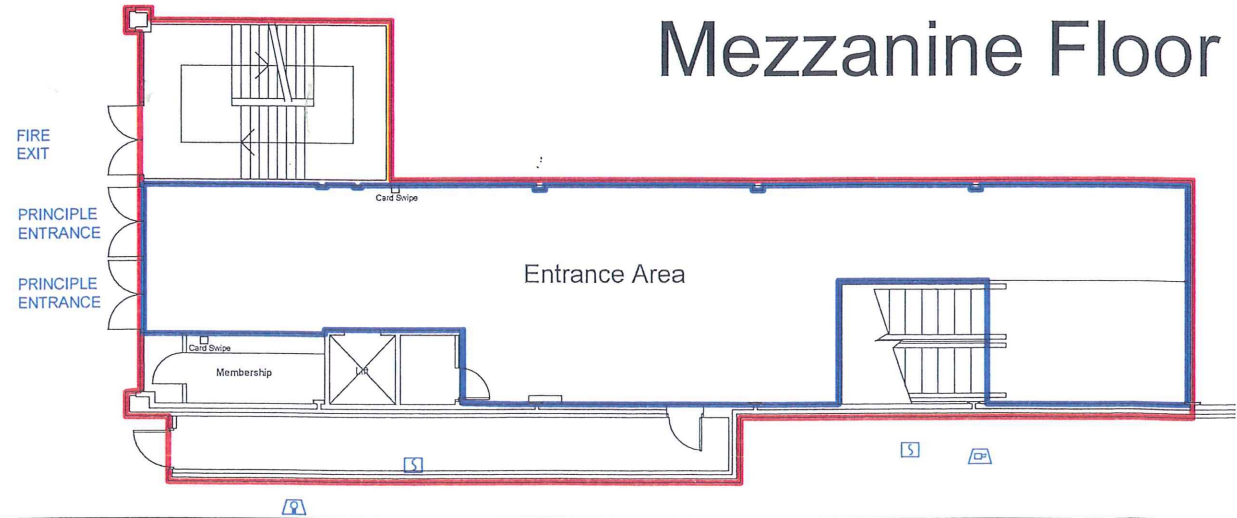

Ground floor Entrance.

