


NOTICE: This drawing is the property of Philipps Surveyors LLP. It is to be used only for the purposes for which it is prepared. It is not to be used for any other purpose without the prior written consent of Philipps Surveyors LLP.

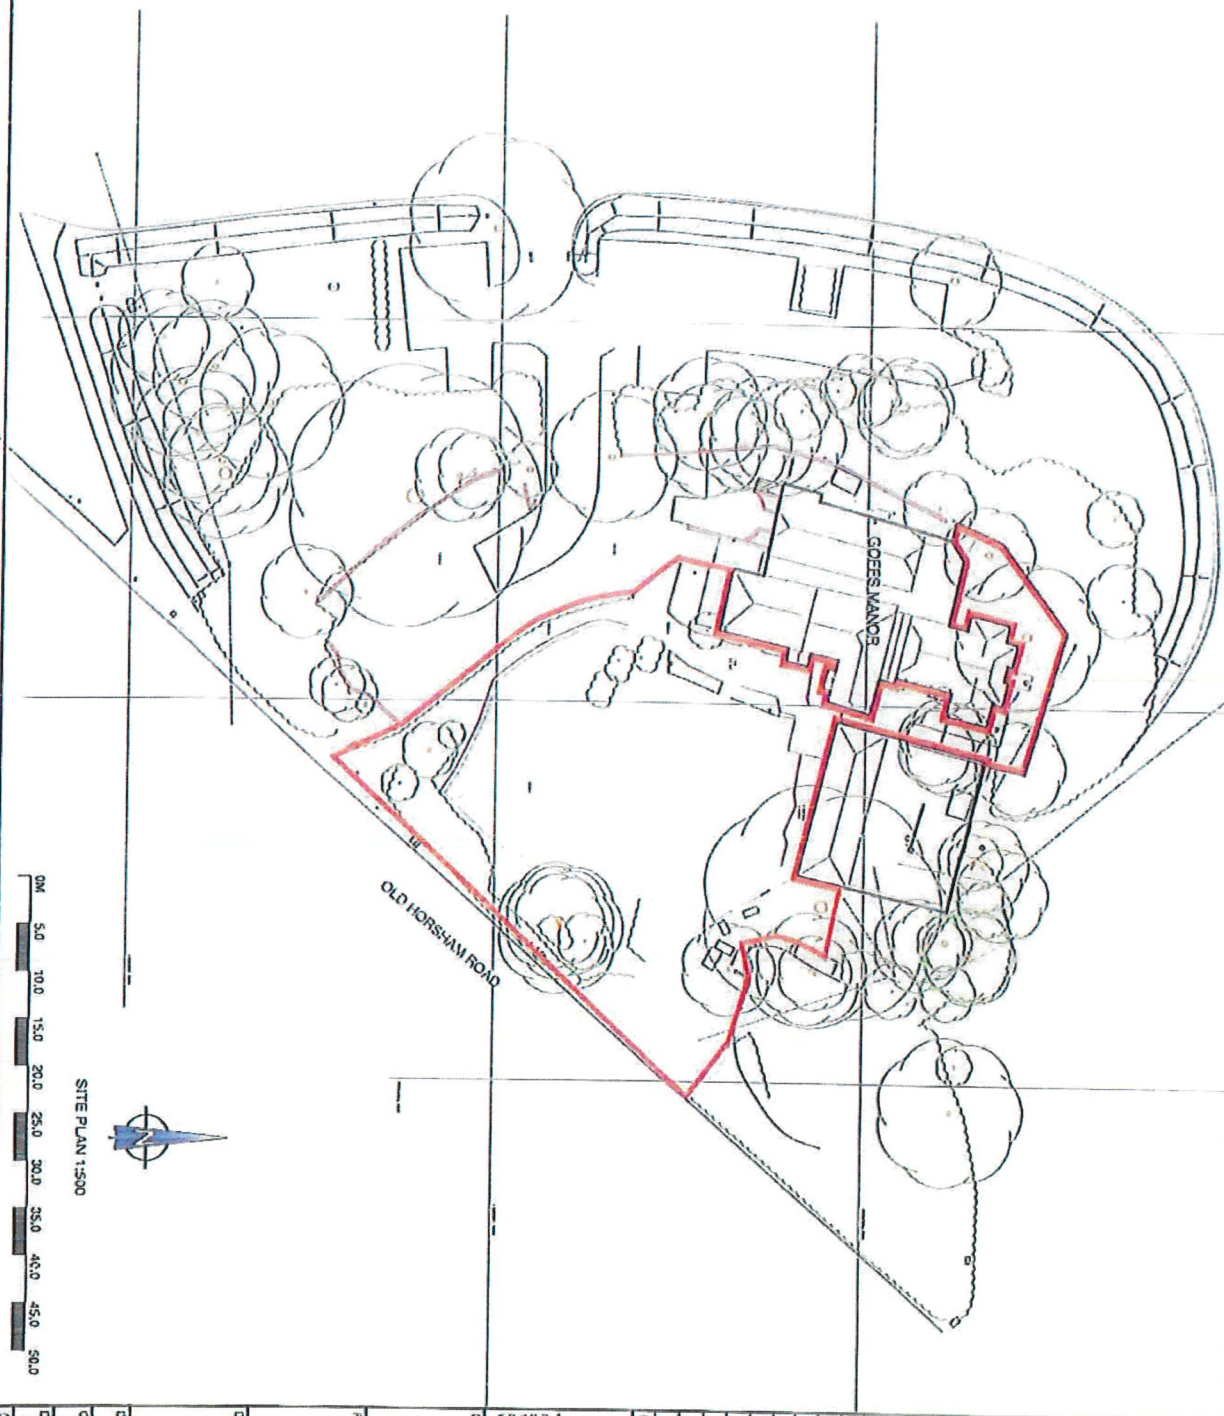

Rev.	Amendment	Date	Dwn.

Philipps Surveyors LLP, The Old Coach House, 11 Lower
 Tillymore Road, West Dorset, Dorset, DT11 9LW
 01305 363636 www.philippsurveyors.co.uk

CLIENT:
HALL & WOODHOUSE LTD
THE BREWERY
BLANDFORD ST. MARY
DORSET
DT11 9LW

PROJECT:
GOFFS MANOR
OLD HORSHAM ROAD
SOUTHGATE
CRAWLEY
WEST SUSSEX RH11 9PE

DRAWING TITLE:
EXTERNAL AREA
LICENSING PLAN

DRAWN:	JOB NO:	SCALE:
MAB	0000/17	1:500/DWG
CHECKED:	DRAWING NO:	REV:
POW		
DATE:	EX1	
FEB 17		

© Philipps Surveyors LLP.