




THIS DRAWING IS INDICATIVE ONLY AND MUST NOT BE RELIED UPON FOR CONSTRUCTION - UNLESS THE DRAWING IS NAMED AS 'CONSTRUCTION'.

ALL DIMENSIONS TO BE CHECKED AND VERIFIED WITH ANY DISCREPANCIES REPORTED TO PHILIPS SURVEYORS LLP.

THIS DRAWING REMAINS THE PROPERTY OF PHILIPS SURVEYORS AND MUST NOT BE COPIED OR REPRODUCED WITHOUT PRIOR WRITTEN PERMISSION.

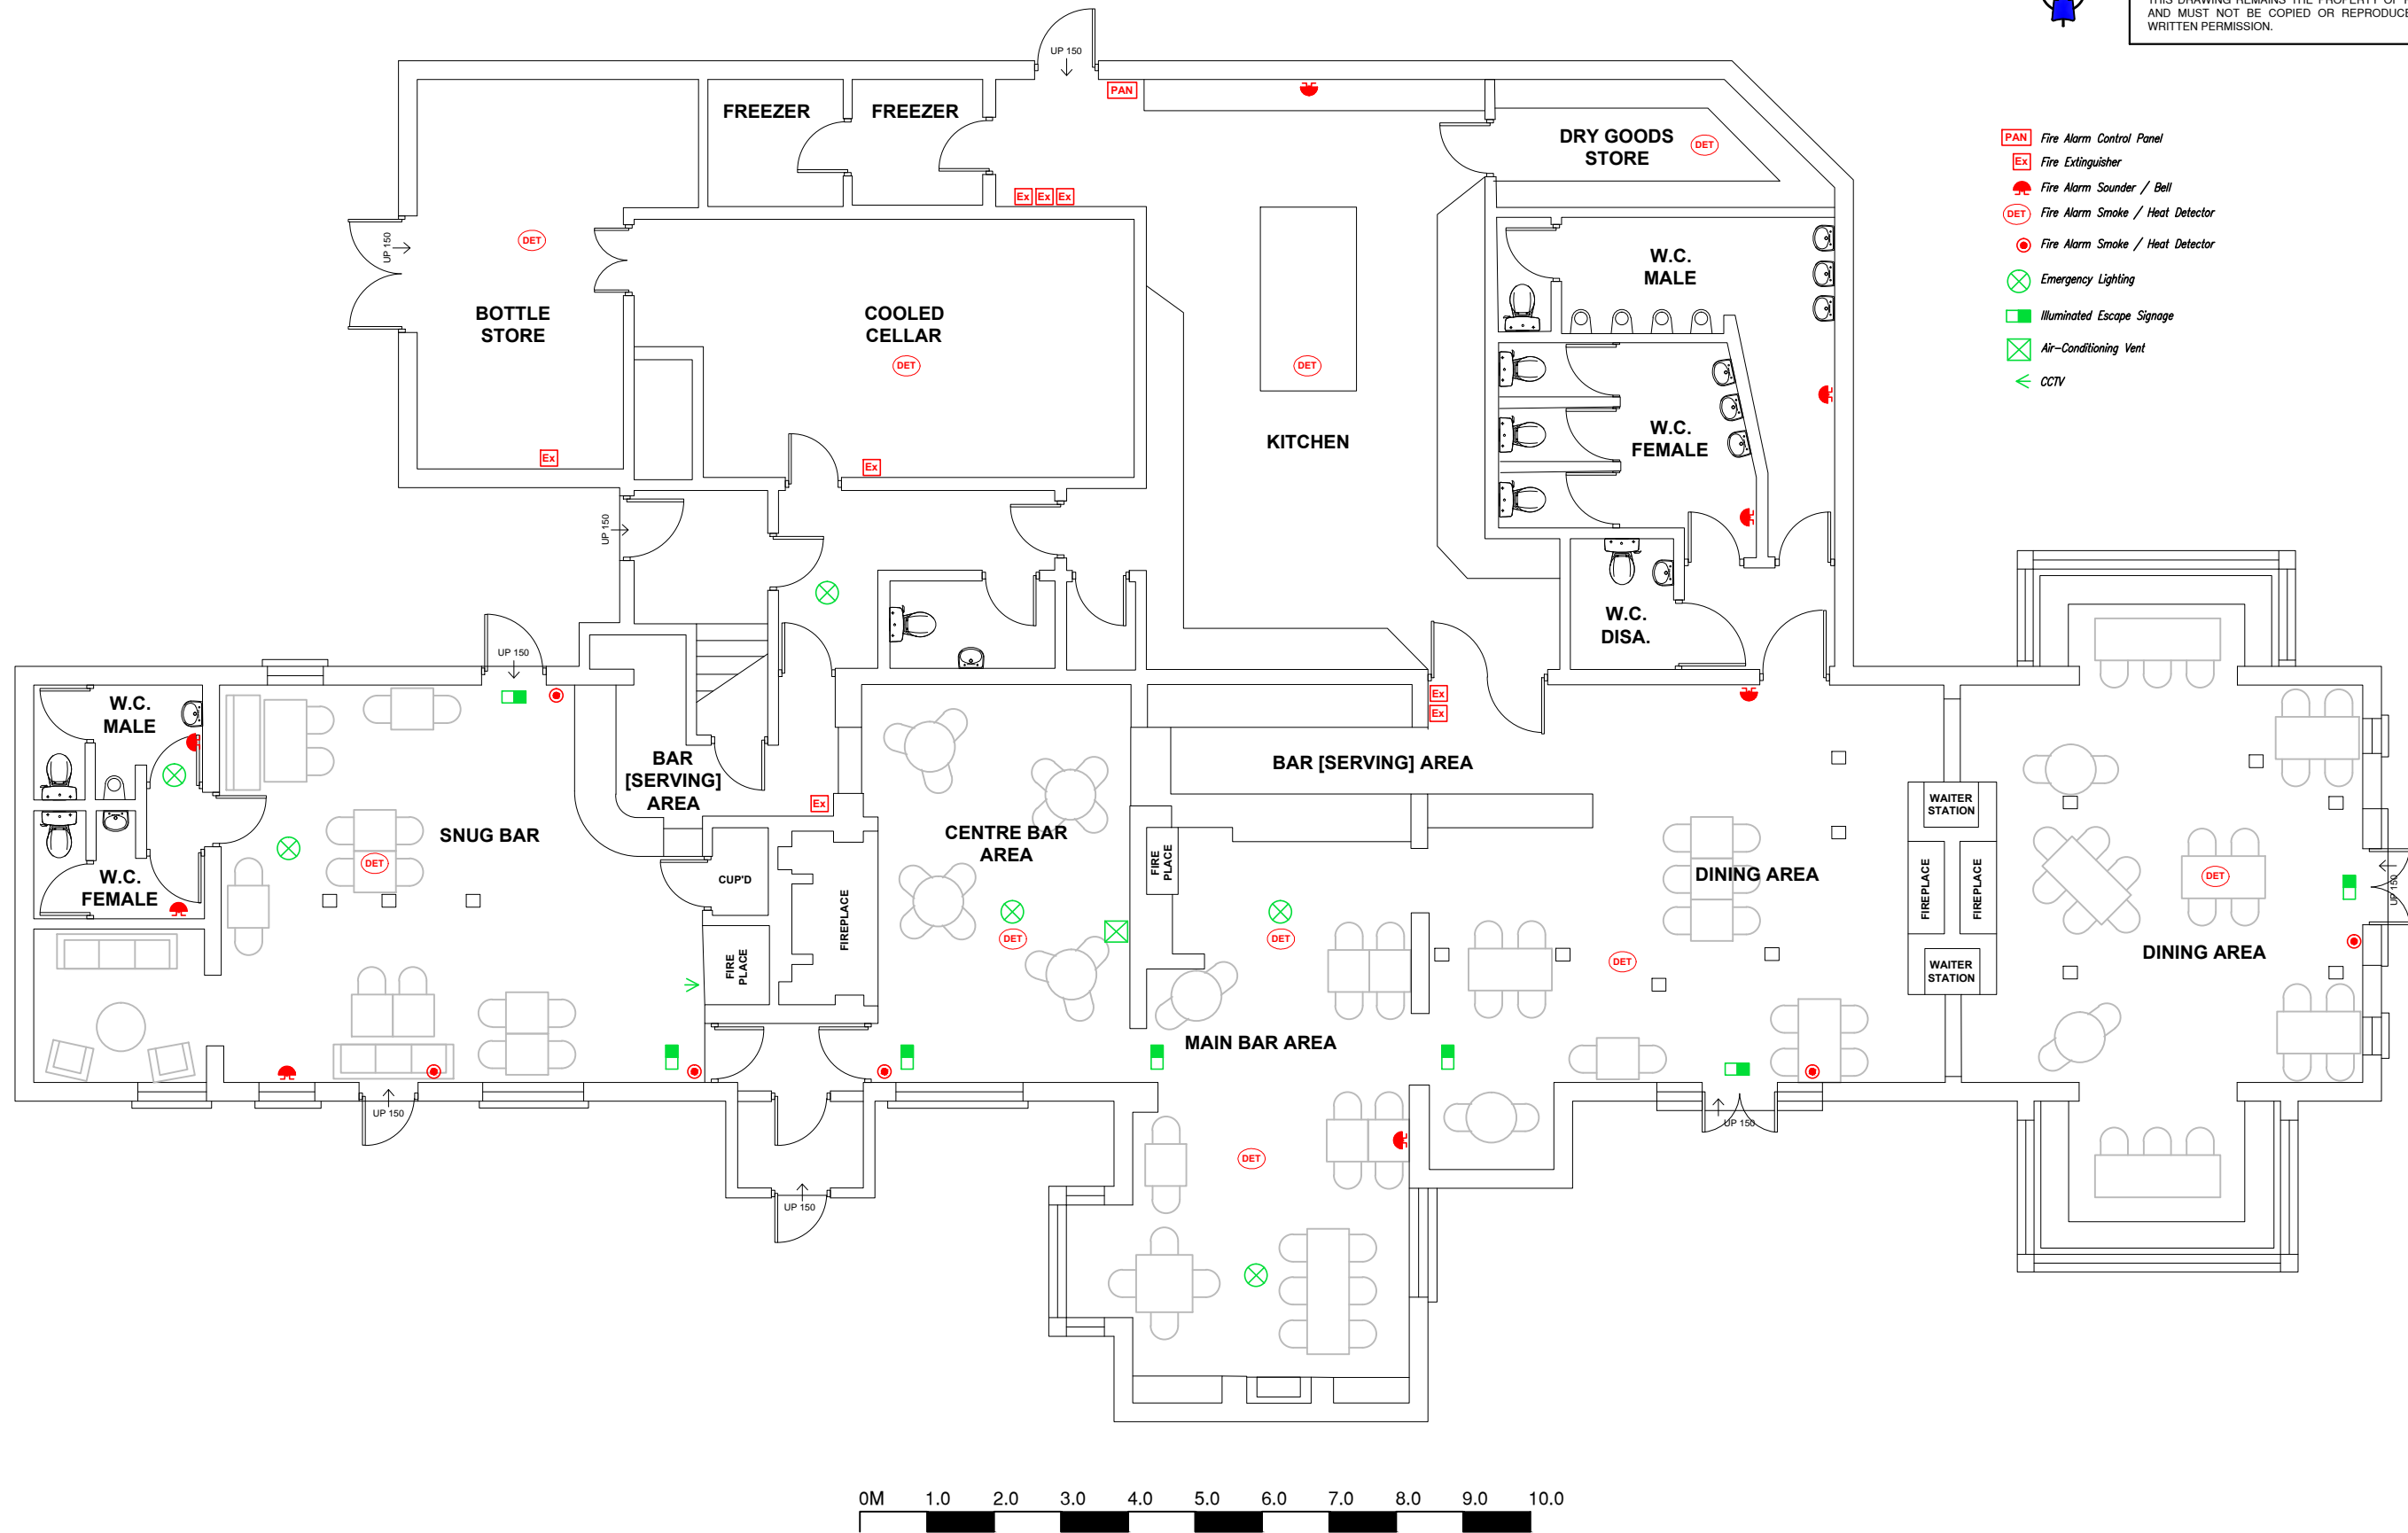

- PAN Fire Alarm Control Panel
- Ex Fire Extinguisher
- 🔔 Fire Alarm Sounder / Bell
- DET Fire Alarm Smoke / Heat Detector
- Fire Alarm Smoke / Heat Detector
- ⊗ Emergency Lighting
- Illuminated Escape Signage
- ⊠ Air-Conditioning Vent
- ← CCTV

Rev.	Amendments	Date	Drw.

CLIENT:
 PHILIPS SURVEYORS LLP
 78 LOWER STREET, PULBOROUGH,
 WEST SUSSEX. RH20 2AA

PROJECT:
 PHILIPS SURVEYORS LLP
 78 LOWER STREET, PULBOROUGH,
 WEST SUSSEX. RH20 2AA
NEW EXTENSION

DRAWING TITLE:
EXISTING
 LICENSING PLAN

PHILIPS SURVEYORS
BUILDING SURVEYORS, DESIGNERS & CONSULTANTS

PHILIPS SURVEYORS LLP, THE OLD COACH HOUSE, 78 LOWER STREET, PULBOROUGH, WEST SUSSEX, RH20 2AA
 TEL 01798 873222 FAX 01798 873444
 EMAIL INFO@PHILIPS-SURVEYORS.CO.UK
 WWW.PHILIPSHARTEREDSURVEYORS.CO.UK

DRAWN: MAB	JOB NO: 2080/17	SCALE: @A3
CHECKED: MAB	DRAWING NO: L-PL1	REV:
DATE: OCT 20	© PHILIPS SURVEYORS LLP.	