

THIS DRAWING IS THE PROPERTY OF GALA LEISURE LTD. ALL DIMENSIONS TO BE CHECKED ON SITE PRIOR TO COMMENCEMENT OF ANY WORK OR MANUFACTURE. THIS DRAWING SHOULD BE READ IN CONJUNCTION WITH THE SPECIFICATION OF WORKS WHERE THIS IS RELEVANT.

FIRE EXTINGUISHER, WATER TYPE	INITIATING EQUIPMENT, HEAT DETECTOR
FIRE EXTINGUISHER, FOAM TYPE	INITIATING EQUIPMENT, SMOKE DETECTOR
FIRE EXTINGUISHER, POWDER TYPE	INITIATING EQUIPMENT, FLAME DETECTOR
FIRE EXTINGUISHER, ABC POWDER TYPE	INITIATING EQUIPMENT, MANUAL CALL POINT
FIRE EXTINGUISHER, GAS TYPE	ATTACHED TO ANY SYMBOL INDICATES THAT IT IS LOCATED WITHIN THE VOID
FIRE EXTINGUISHER, HALON GAS TYPE	
FIRE EXTINGUISHER, CARBON DIOXIDE TYPE	
FIRE EXTINGUISHER, WET CHEMICAL TYPE	
FIRE EXTINGUISHER, HYDROSPRAY TYPE	
WATER BUCKET	WARNING DEVICE, MANUAL SOUNDER
SAND BUCKET	WARNING DEVICE, SOUNDER
FIRE BLANKET	WARNING DEVICE, BELL
	WARNING DEVICE, LOUDSPEAKER
	WARNING DEVICE, TELEPHONE
	WARNING DEVICE, VISUAL
FIXED FIRE FIGHTING EQUIPMENT	
HOSE REEL (DISTANCE IN METERS)	
FIRE SYSTEM, WATER	
FIRE SYSTEM, FOAM	
FIRE SYSTEM, POWDER	
FIRE SYSTEM, GAS	
FIRE SYSTEM, WET CHEMICAL	
OTHER	FIRE DOOR RATING
EMERGENCY LUMINANCE (NON-MAINTAINED)	1/2 HOUR FIRE DOOR (SELF CLOSING)
EMERGENCY LUMINANCE (MAINTAINED)	1 HOUR FIRE DOOR (SELF CLOSING)
NON-ILLUMINATED FIRE EXIT SIGN	1/2 HOUR FIRE DOOR
ILLUMINATED FIRE EXIT SIGN	1 HOUR FIRE DOOR
ILLUMINATED FIRE EXIT SIGN (DIRECTIONAL)	FIRE DOOR (NON RATED)
FIRE DOOR KEEP LOCKED	FLOOR HEIGHTS FROM MAIN AUDITORIUM
FIRE KEEP LOCK SIGN	
FIRE ESCAPE KEEP CLEAR	
DOORS PROVIDED WITH PANIC BOLTS	
	LEGEND
	EXTENT OF PREMISES
	SALE OF ALCOHOL, PROVISION OF LATE NIGHT REFRESHMENTS AND PROVISION OF REGULATED ENTERTAINMENT


REV	REVISION / ISSUE	DATE

CLIENT
 GALA LEISURE LTD
 PROPERTY DEPARTMENT
 NEW CASTLE HOUSE
 CASTLE BOULEVARD
 NOTTINGHAM
 NG7 1FT


PROJECT
 GALA BINGO CRAWLEY
 KINGSGATE
 QUEENSWAY
 CRAWLEY
 WEST SUSSEX
 RH10 1EN

TITLE
 PREMISES LICENCE

DRAWN BY: JOHN FAREY
 DATE: SEPTEMBER 2016
 SCALE: 1:100 @ A1
 DRAWING NUMBER: CRAWLEY - PREMISES LICENCE - SEPT 16

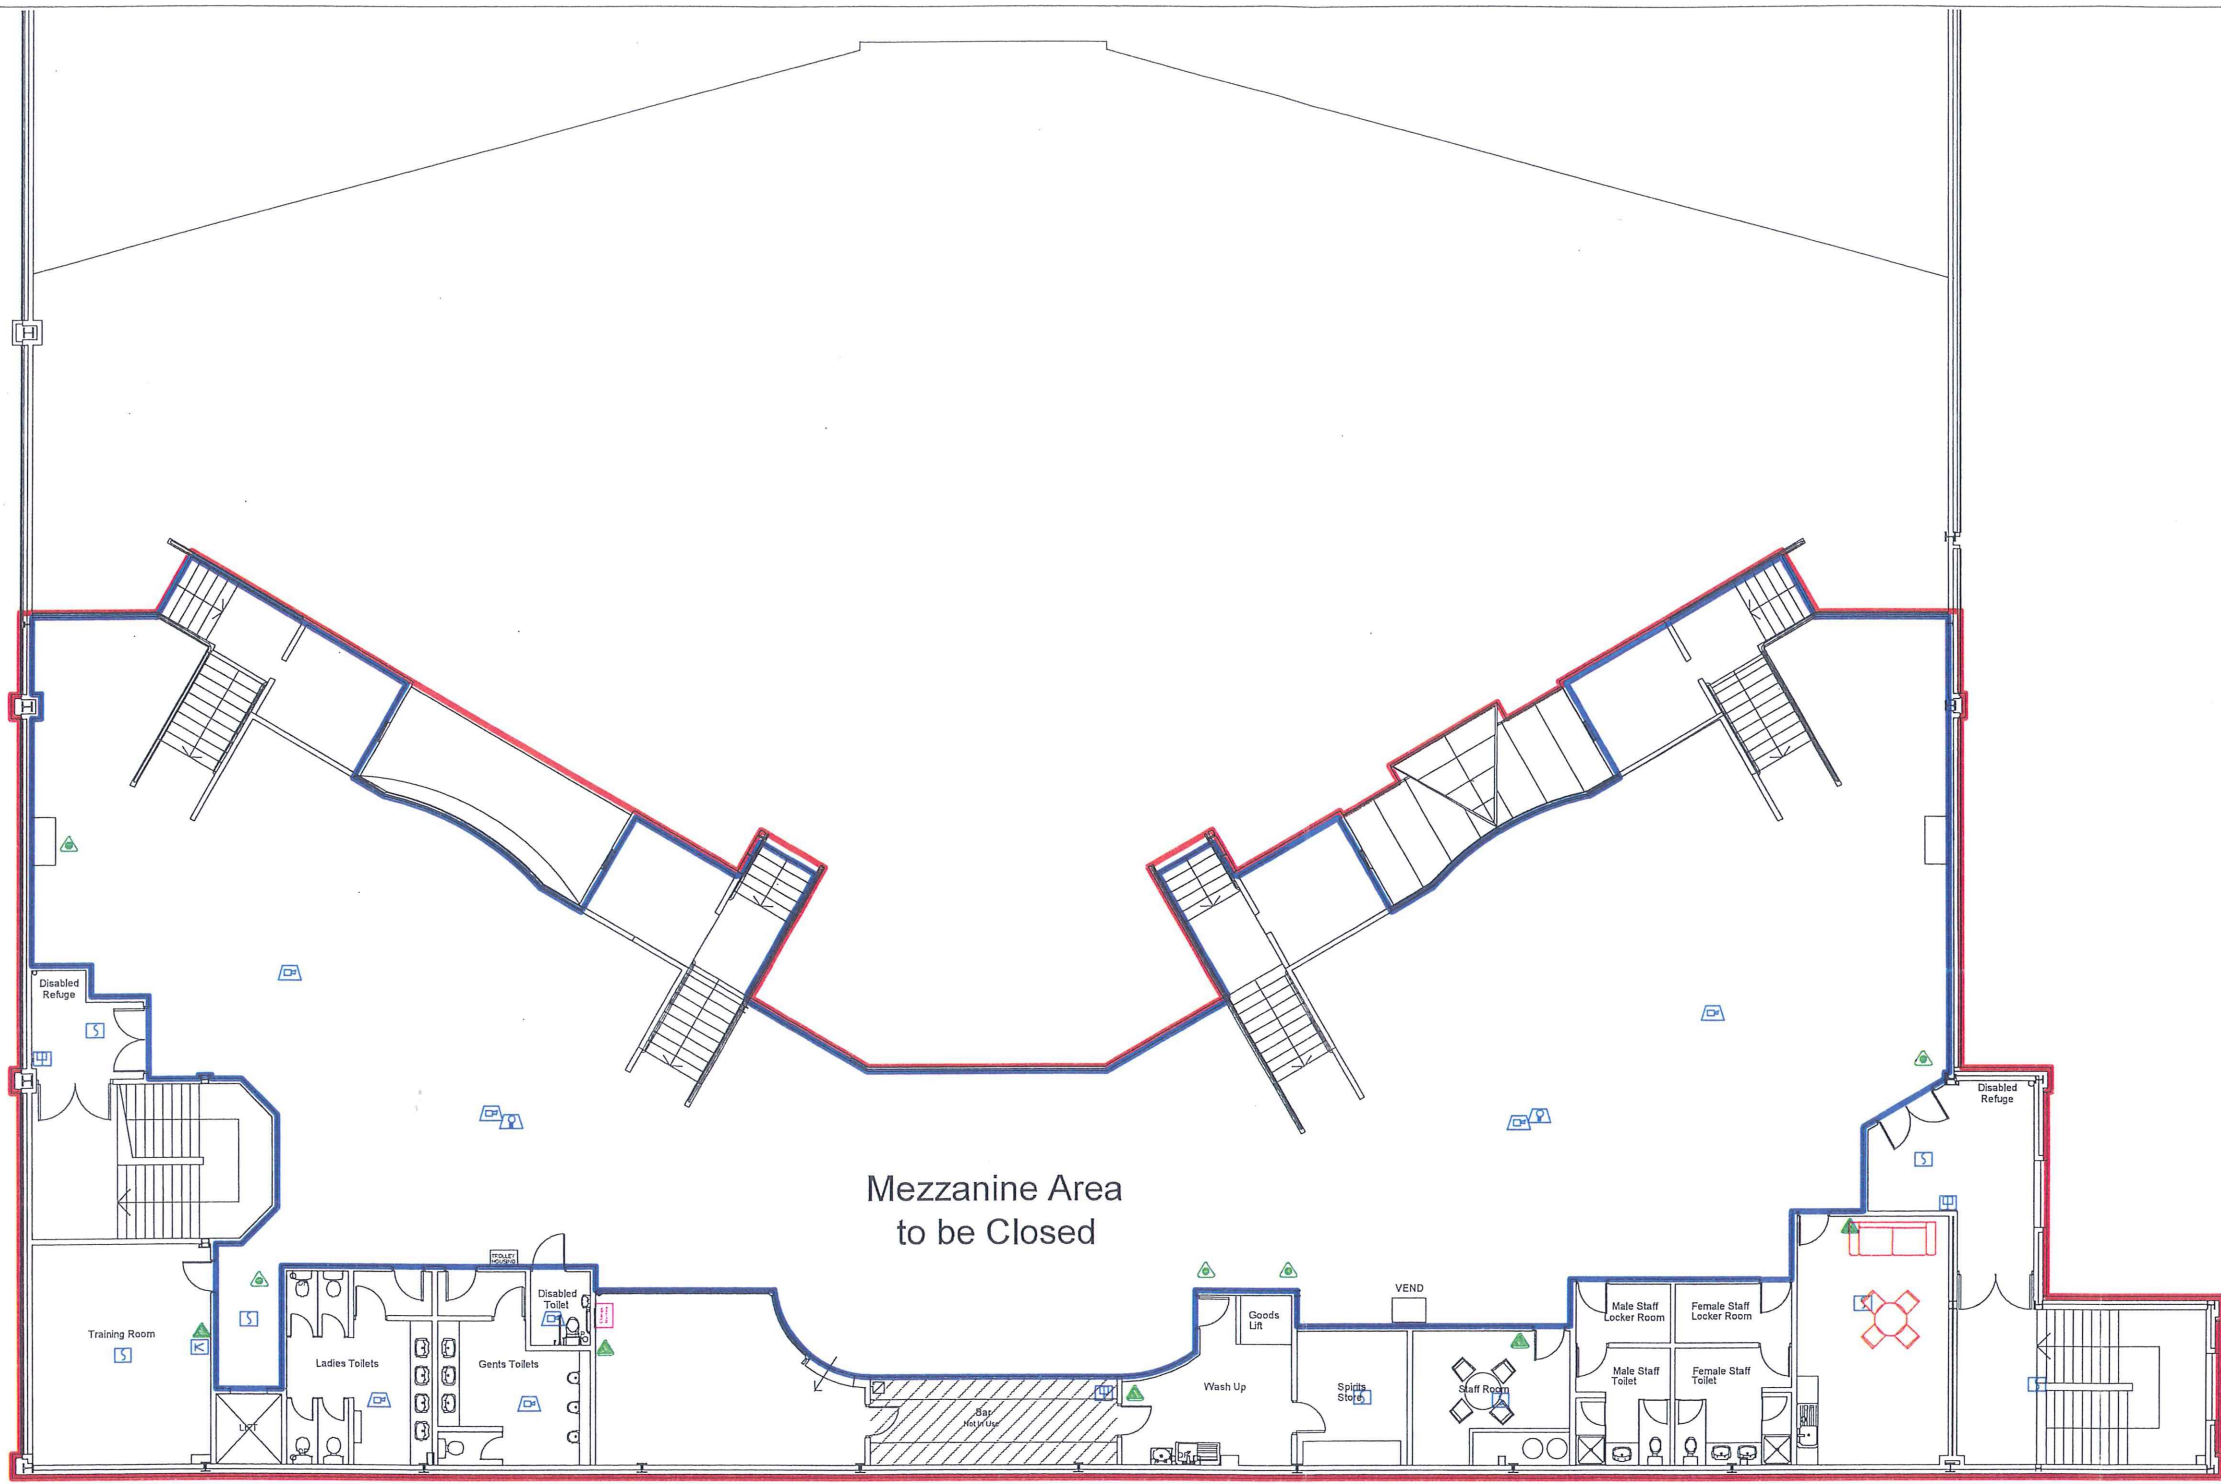

Mezzanine Floor layout

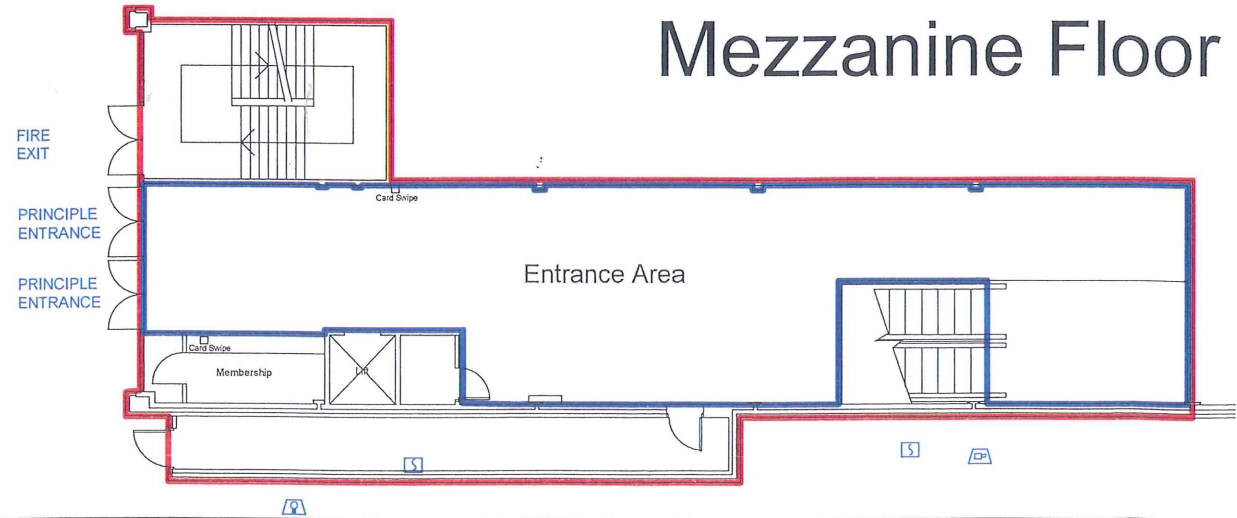

Ground floor Entrance.

