
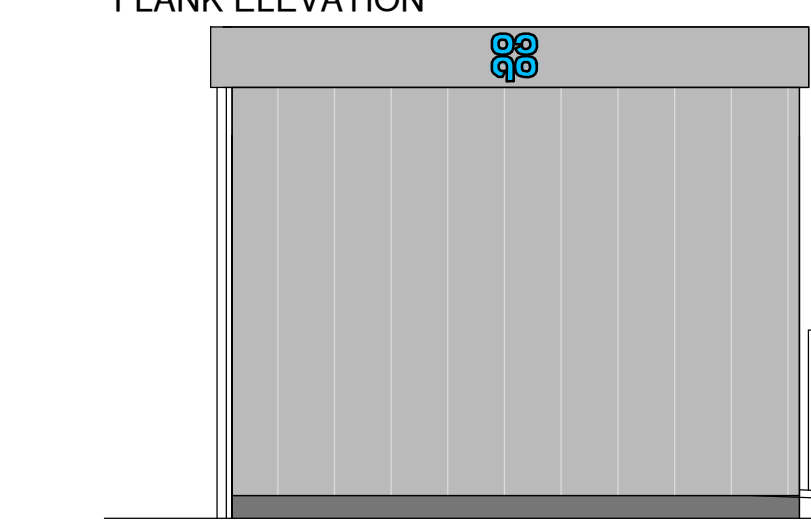
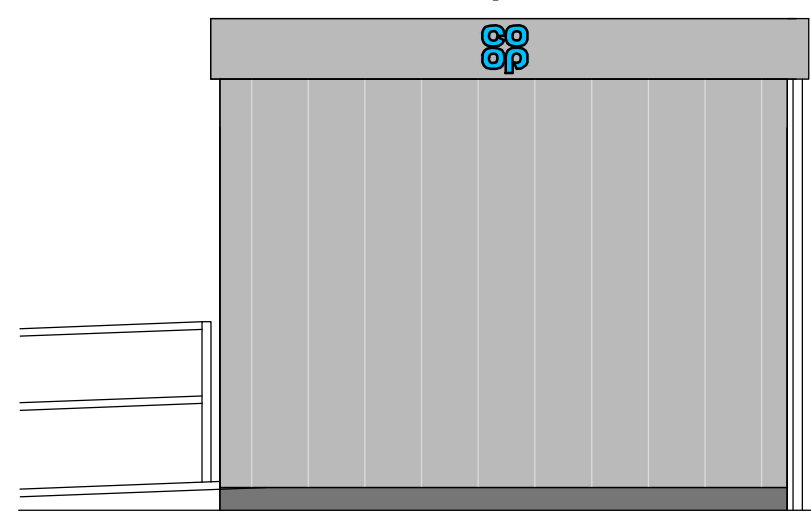


COOP Retail Shop Unit - 7.3 x 3.6 x 3.1m high

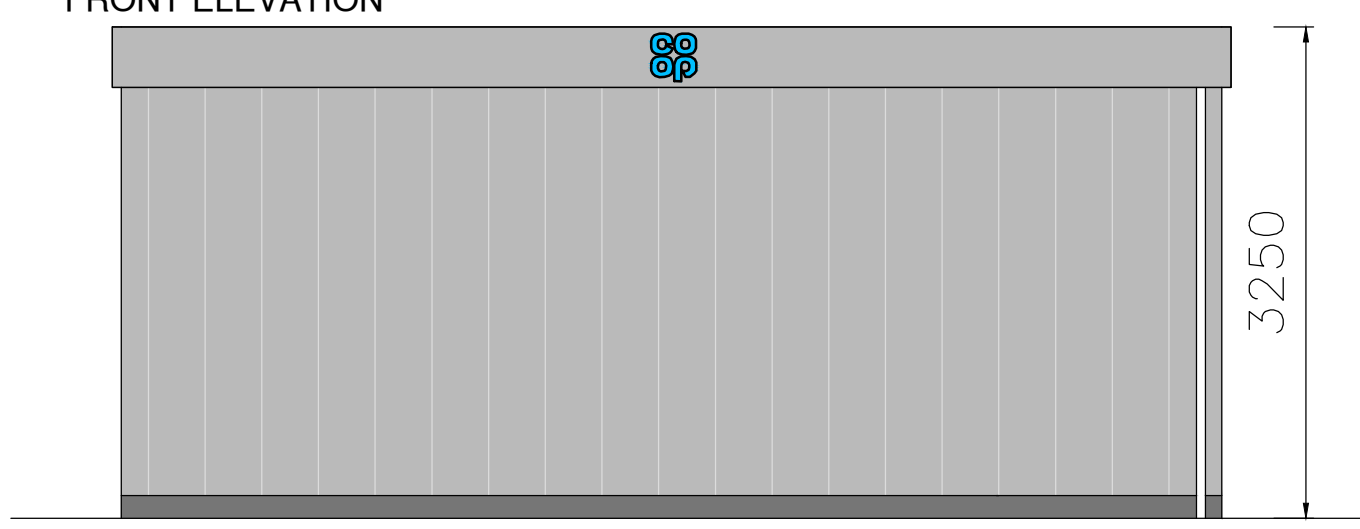

REVISION

SCALE 1:50

© THE CONTENTS OF THIS DRAWING REMAIN THE SOLE PROPERTY OF WELLSFIELD ASSOCIATES AND MUST NOT BE COPIED OR REPRODUCED WITHOUT PRIOR PERMISSION.
 FULL SURVEY NOT CARRIED OUT, DRAWING PRODUCED USING INFORMATION SUPPLIED BY THE CLIENT

Wellsfield Associates

project CO-OP TEMP SHOP
 Maidenbower Village Centre
 Maidenbower Drive
 Crawley, West Sussex,
 RH10 7QH
 PROPOSED TEMP STORE DETAILS

date APRIL 21 drawn WJ
 scale 1:50 @ A3 drg no. PL04