


ORDNANCE SURVEY MAP - 1:1250

ELEVATIONS - 1:100

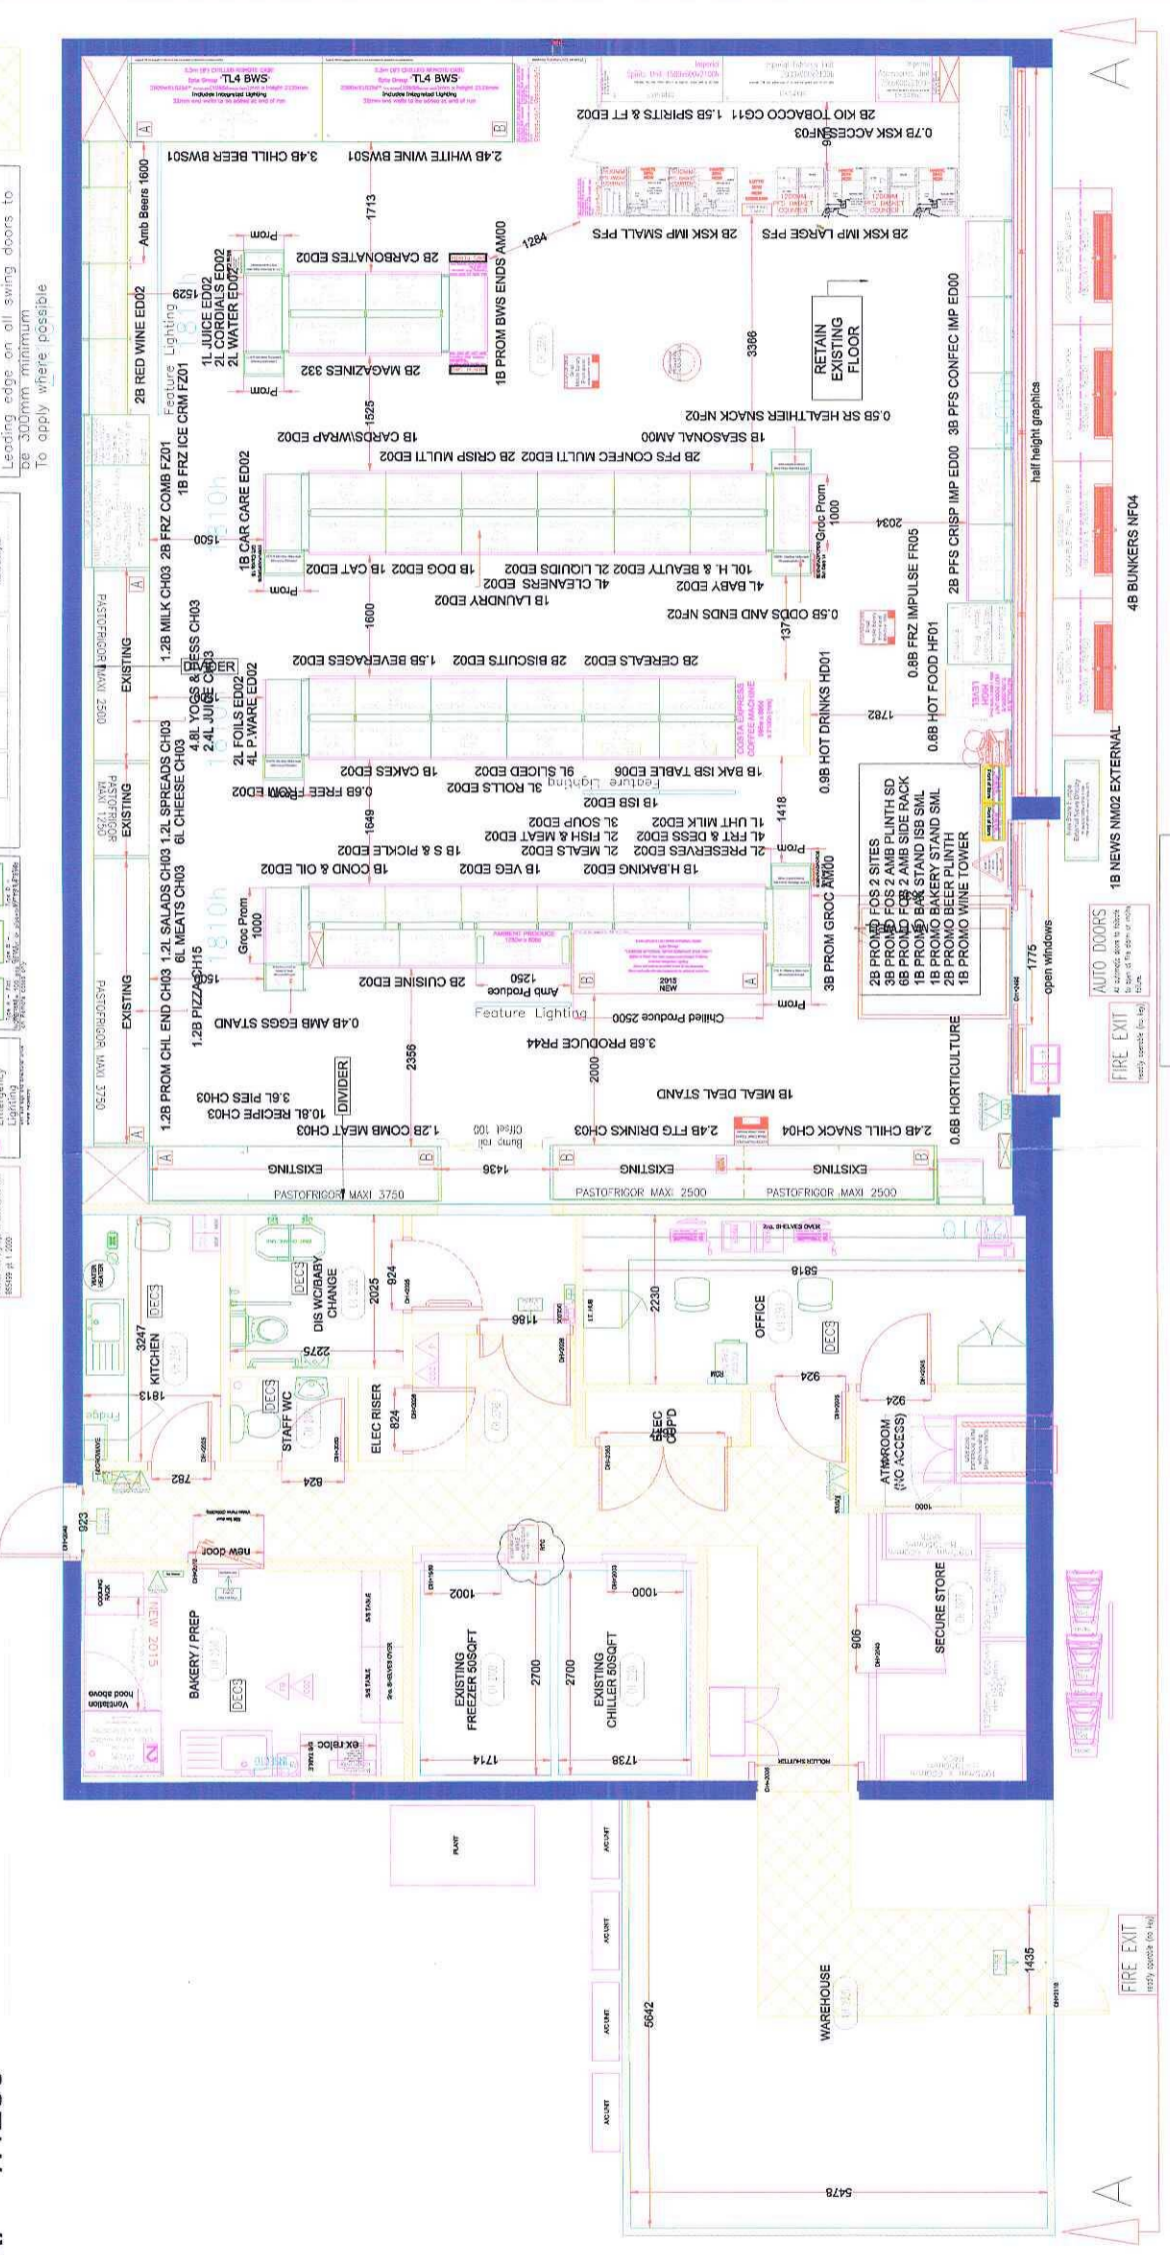

SHOP FLOOR - 1:50

CUSTOMER ENTRANCE

Equality Guidelines
 Minimum 850mm pinch point
 Minimum 1200mm turning circle
 Minimum 850mm gap behind the kiosk
 front edge to backline
 Leading edge on all swing doors to be 300mm minimum
 To apply where possible

Back of House Notice Boards to be positioned where needed

Key for Refrigeration Protection
 Key for Refrigeration Protection
 Fire Exit
 Fire Exit (ready service for fire)

The co-operative food

POUND HILL (PFS), CRAWLEY
 8 Pound Hill Parade
 Crawley
 RH10 7EA

Store Phone No: 01293 513310
 Format: PFS
 Hub Number: 9845

Drawing Information
 Brief Description: Of Works:
 Proposed Future Layout
 Latest system drawing
 Job Originated By:

Drawing No: F5
Macro Rev: M2
The Co-operative Group
15/10/2018

Description of Amendments	FEASIBILITY CAD	LOCKED CAD	SECOND REVIEW CAD	31.07.2015/Patrol Pounds Hill - P3F1M0/AJ	16.05.2015/Patrol Pounds Hill - P3F5M0/AJ	Standard Notes	CDM Regulations 2015	Exceptions	Additional Equipment	Drawing Information
<p>12.07.2015/Patrol Pounds Hill - P3F2M0/RFA(G) FIRST REVIEW CAD 1. Oven omitted. 2. New lockers. 3. Fixture locations amended. 4. Existing cabinets retained. 5. New cabinet. 6. New fixtures. 7. ISS relocated. 4. Plinth added. 5. Fixture omitted. 6. Plinth added. 7. Community screen added. 8. Existing backline retained. 9. Plinth added. 10. Note amended.</p>	<p>04.08.2015/Patrol Pounds Hill - P3F4M0/AJ THIRD REVIEW CAD FSS plinth and flowers swapped RTC added Boxing out at till added</p>	<p>28.