


Notes

1. All dimensions to be checked on site and any discrepancy to be verified with the Store Planner before proceeding with the work.
2. DO NOT SCALE FROM THIS DRAWING
3. Use this drawing for sales area fixtures and shopfitting. When referencing refrigeration cabinets use the latest CBES drawing. If the CBES drawing does not match this plan, please contact the Store Planner.
4. For all BOH areas please contact the Architect.
5. Exact position of all Bus Stop Signage to be positioned on site to suit the commodity as landed

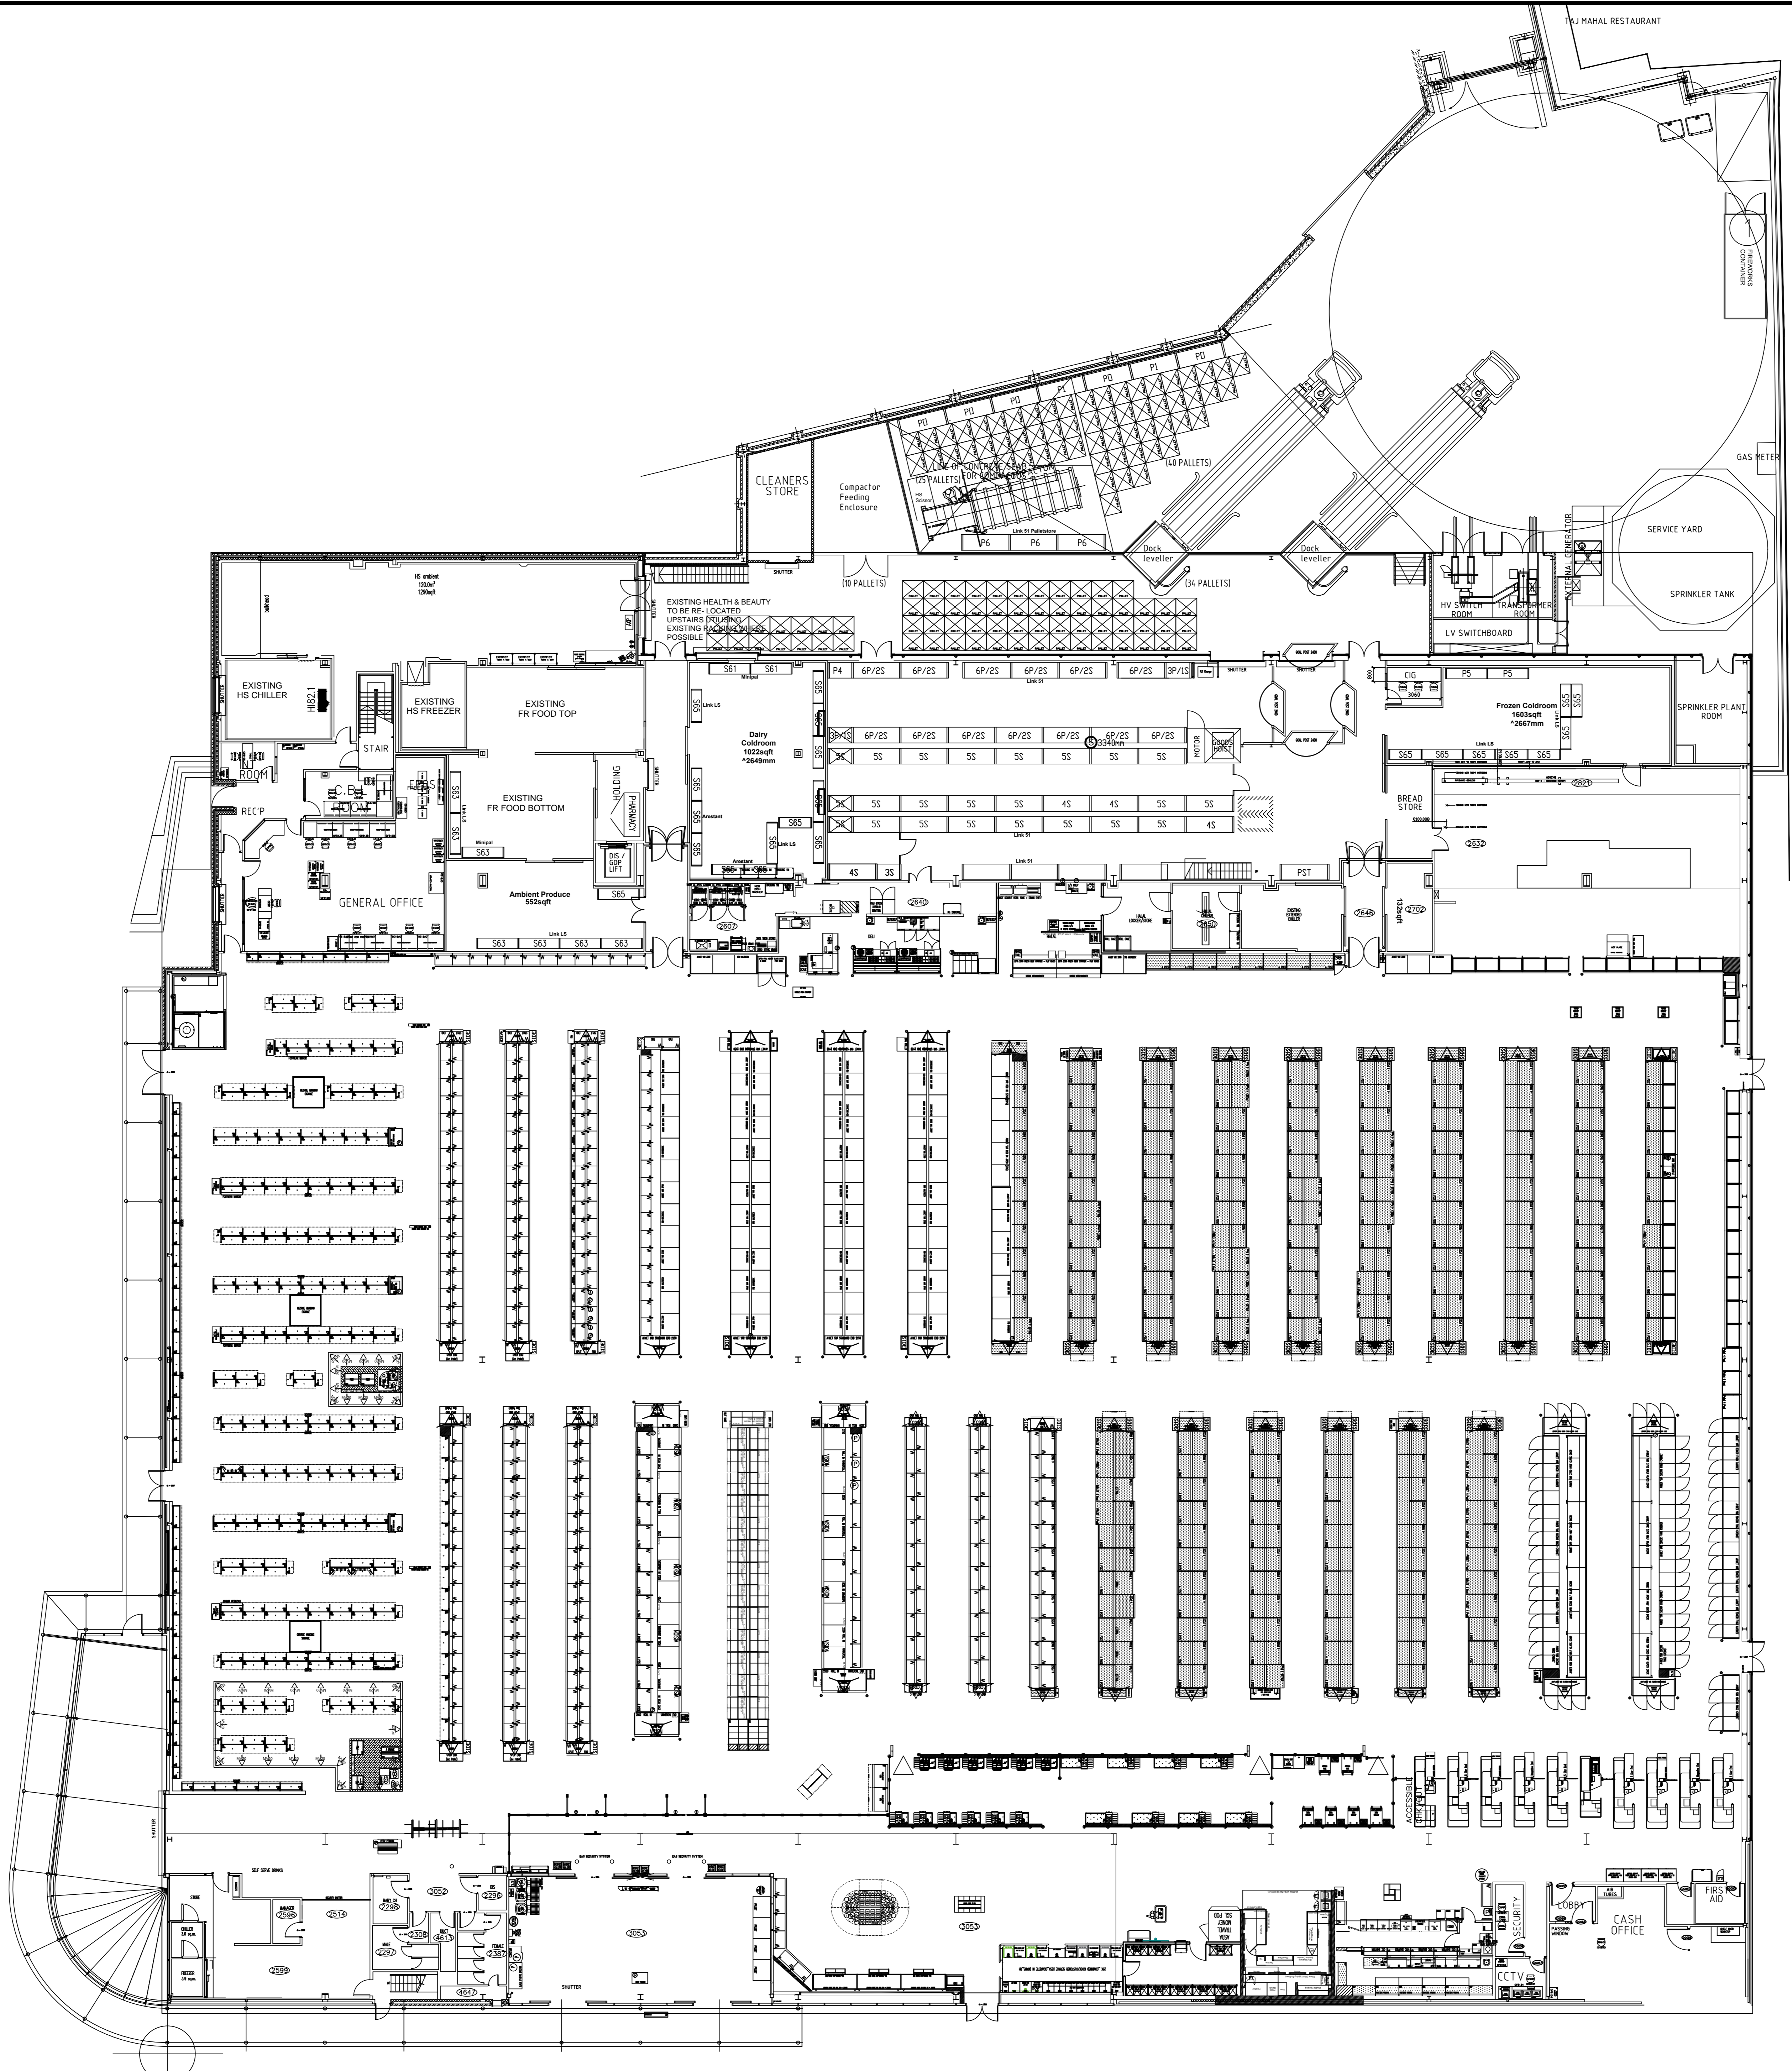

ADDITIONAL KIT TO BE ORDERED BY FM THAT IS NOT SHOWN ON PLAN
KIT TYPE: [] BLOCK REFERENCE QUANTITY: []

No. | Date | BY | CH'D | COMMENTS



Store
CRAWLEY
Pegler Way, Crawley - West Sussex, RH11 7AH

Scheme Type
BWS LICENCE APPLICATION

SQFT	REC	AMENDED	EXISTING	ACHIEVED
Food Net	SQFT	SQFT	3242.4856	SQFT
GM Net	SQFT	SQFT	6299.0928	SQFT
George Net	SQFT	SQFT	7652.1276	SQFT
Optical Net	SQFT	SQFT	SQFT	SQFT
Pharmacy Net	SQFT	SQFT	460.6992	SQFT
Phone Shop Net	SQFT	SQFT	SQFT	SQFT
Net Total	SQFT	SQFT	46654.4052	SQFT
Policy 107	SQFT	SQFT	57588.4764	SQFT
Planning Cap	YES			
Gross Footage	SQFT	Ratio		%/%

Store Planner	Charmelle Washbourne @ Asda
Store Number	0113 826
RCM/Sponsor	RCM/Sponsor @ Asda
SLM	SLM @ Asda
CM	CM @ Asda
PM	PM @ Company
FM	FM @ Company
George Planner	George Planner @ George
Architect	Simon Bates @ RPS

Drawing Number
SP-GF-BWS-4685 BY 7

Floor
GROUND FLOOR

Issue For
PROPOSED BWS LICENCE

Scale
1:150 @ A0 Date 24.06.2020

Feet	6'	6'6"	7'	7'6"	8'	8'6"	9'	9'6"	10'	10'6"	11'	12'	13'	14'	15'	16'
mm	1830	2000	2100	2300	2400	2600	2700	2900	3000	3200	3300	3700	4000	4200	4600	4800