


Do not scale from this drawing. All dimensions to be checked on site prior to manufacture and construction. This drawing is the property of Harrison Ince Limited and should not be reproduced without permission. All discrepancies to be brought to the attention of the architect immediately. This drawing is to be read in conjunction with the specification / bill of quantities and related drawings.

REVISIONS			
-	FIRST ISSUE	19.12.18	JW
A	REVISED LAYOUT	02.01.18	LB
B	REVISED RED LINE, STEP HEIGHT ADDED	03.01.19	LB
C	POOL TABLE REMOVED	03.01.19	LB

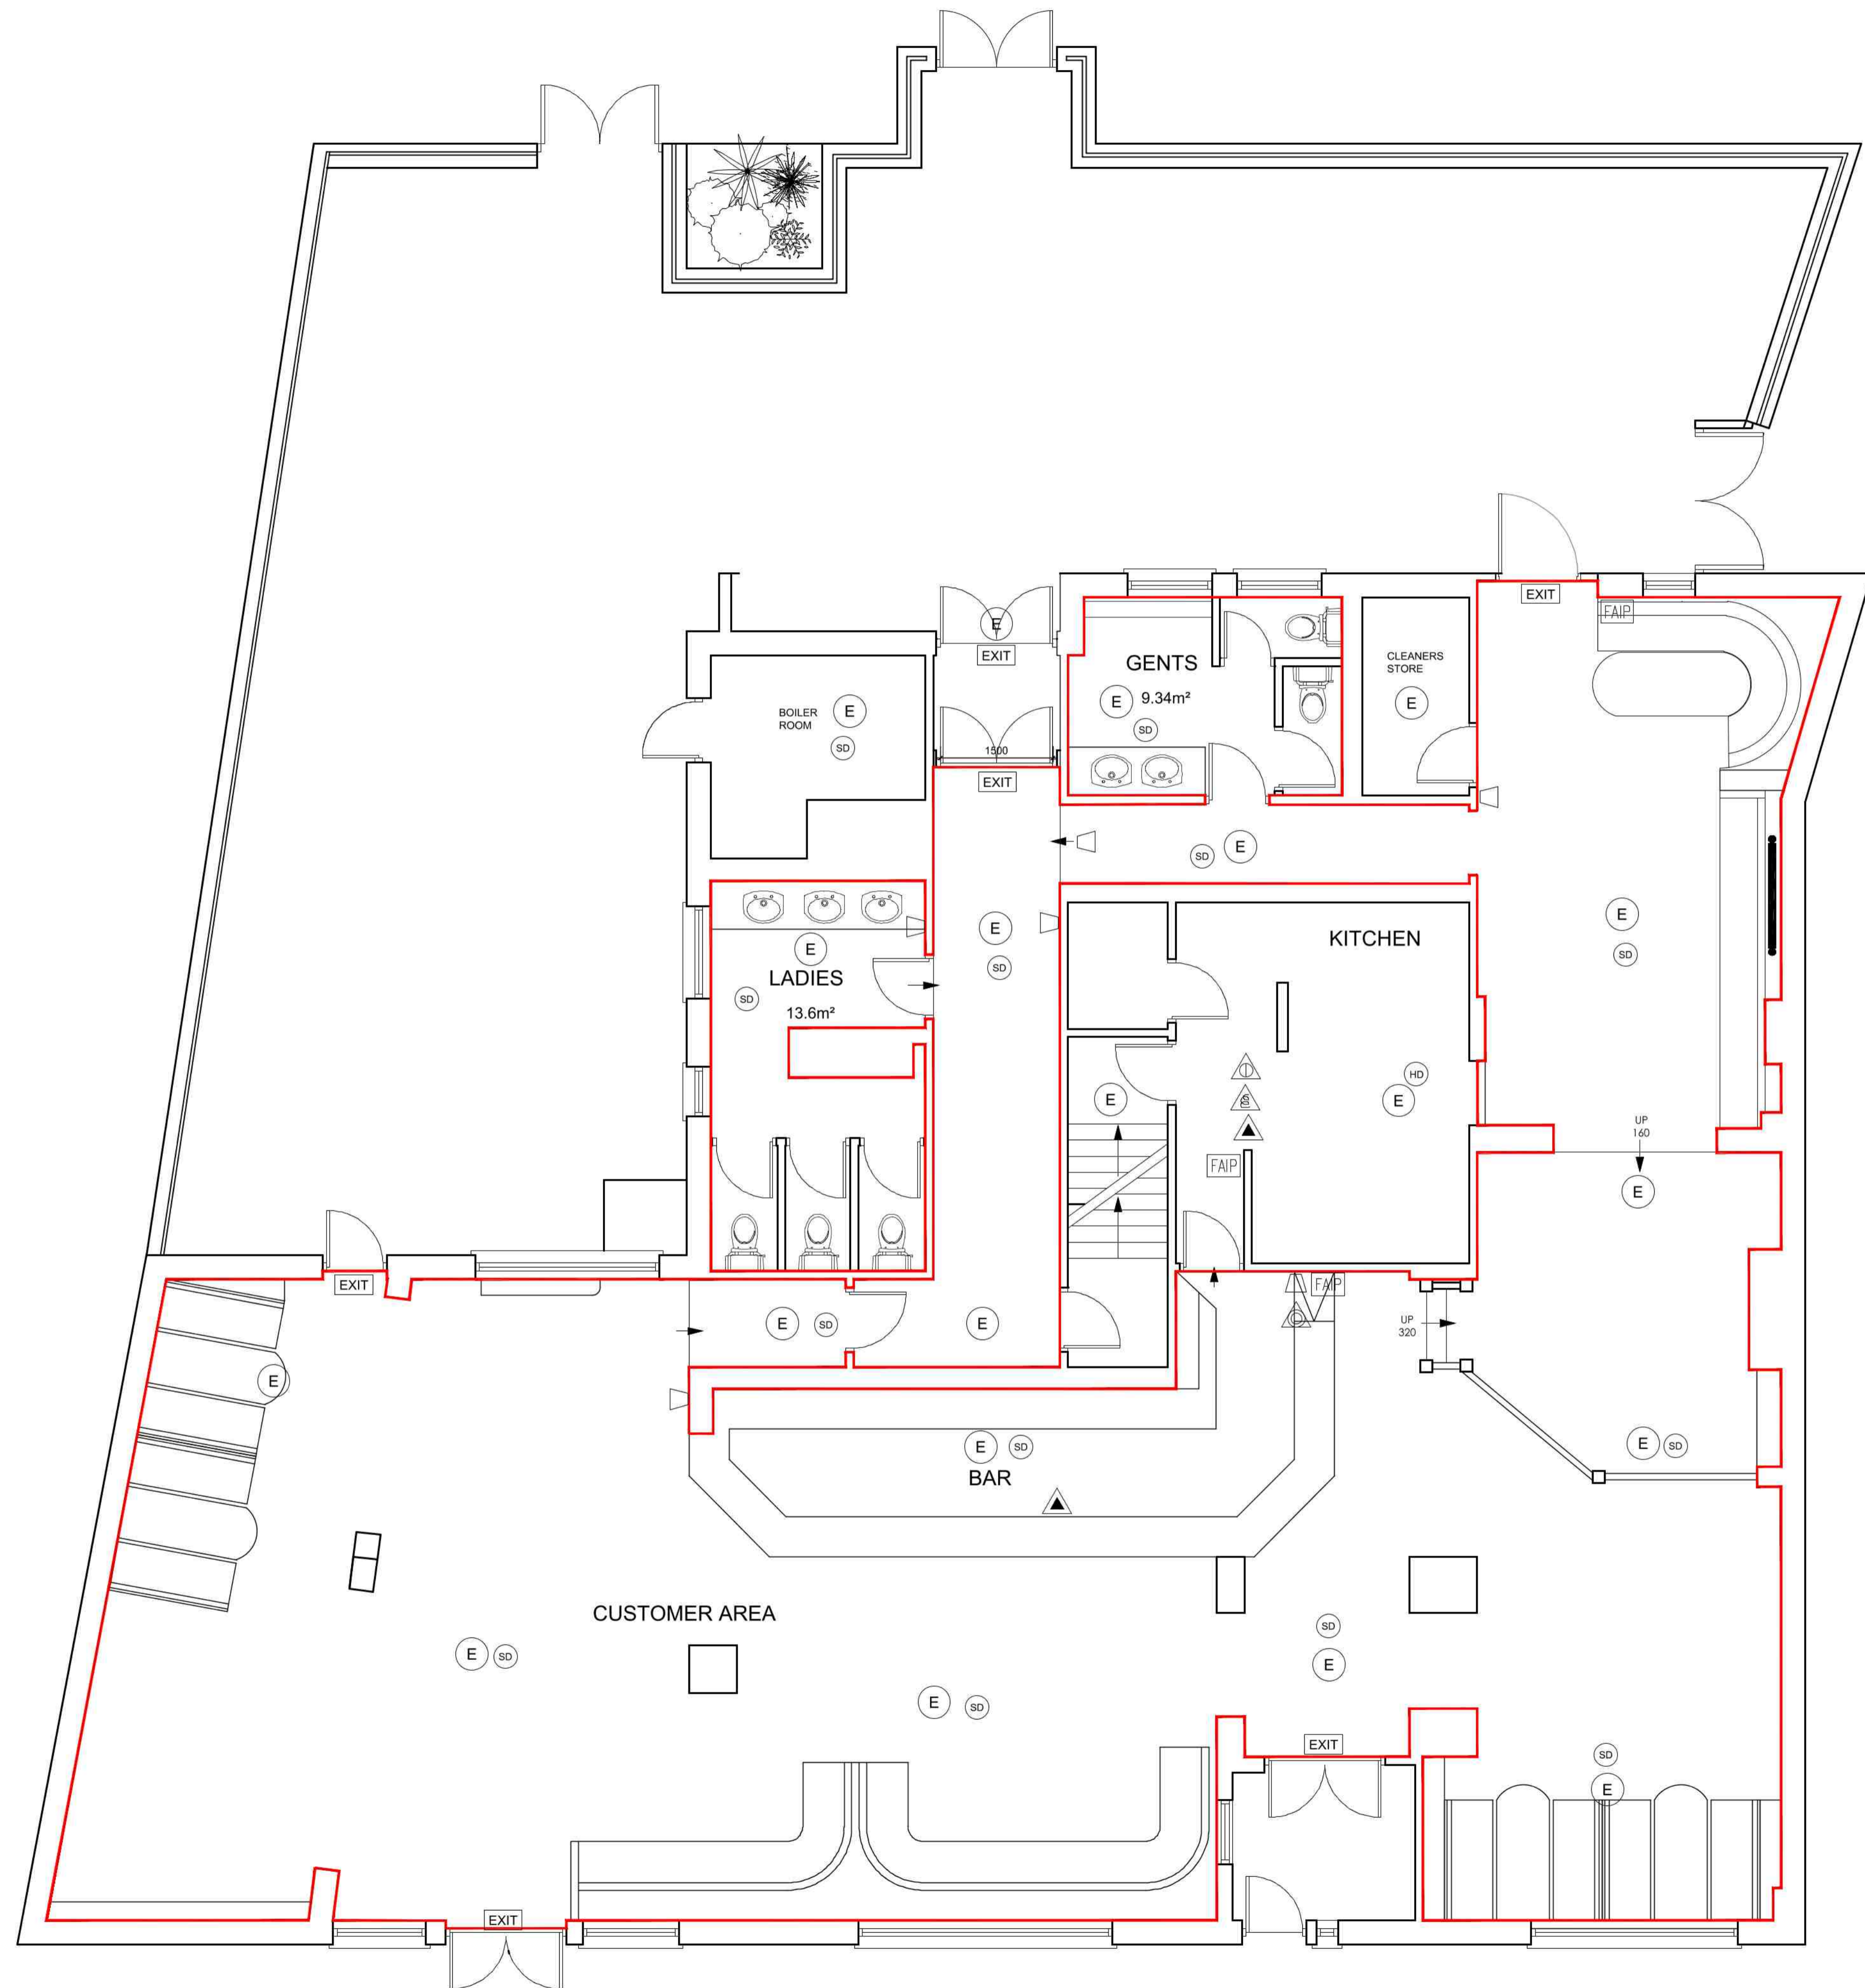

### FIRE AUTHORITY REQUIREMENTS

- VP VISION PANEL
- PB PANIC BOLT
- SC SELF-CLOSING
- EXIT** SELF CONTAINED MAINTAINED DIRECTIONAL EMERGENCY EXIT SIGN ILLUMINATED SUSPENDED "FIRE EXIT" SIGN 75mm LETTERS
- E** AREA COVERED BY MAINTAINED EMERGENCY LIGHT FITTING TO BS.5268, PART 1
- HD** AREA COVERED BY HEAT DETECTORS
- SD** AREA COVERED BY SMOKE DETECTORS
- FAIP** FIRE ALARM CALL POINT
- FAIP** FIRE ALARM INDICATOR PANEL
- ▲** FIRE BLANKET IN CONTAINER
- ▲** CARBON DIOXIDE FIRE EXTINGUISHER
- ▲** 9 LITRE WATER EXTINGUISHER
- ▲** DRY POWDER EXTINGUISHER
- ▲** FOAM FIRE EXTINGUISHER
- ▲** ALARM WARNING DEVICE (voice type in Customer Areas) music sound system to be de-activated.

**▭** LICENSABLE ACTIVITIES

NOTES:  
 ANYTHING SHOWN ON THIS PLAN WHICH IS NOT REQUIRED BY THE PLAN REGULATIONS IS FOR ILLUSTRATIVE PURPOSES ONLY AND DOES NOT FORM PART OF THE PREMISES LICENCE.

THE LOCATION AND TYPE OF ANY FIRE SAFETY AND ANY OTHER SAFETY EQUIPMENT IS SHOWN AS AT PRESENT. THIS MAY BE VARIES FROM TIME TO TIME WITH THE ARRANGEMENT OF THE FIRE OFFICER OR AFTER A FIRE RISK ASSESSMENT.

 HARRISON INCE ARCHITECTS INTERIOR DESIGNERS	CLIENT		
	STONEGATE		
SUN HOUSE 2-4 LITTLE PETER STREET KNOTT HILL MANCHESTER M15 4PS TEL: 0161 236 3600 EMAIL: cas@harrison-ince.co.uk	PROJECT		
	THE RAILWAY CRAWLEY, RH10 6AA		
TITLE			
LICENSING PLAN			
DATE	OCTOBER 17	SCALE	1:50 @ A1
JOB NO.	JOB Nr.	DWG. NO.	AM01 C
DRAWN	CAD/JW	CHECKED	