

Intruder Alarm TBC
Design by:

Fire Alarm TBC
Design by:

DRAWING NOTES


COPYRIGHT ©
This drawing and the details herein are the copyright of MBH Design Studio Ltd. and must not be reproduced, altered or passed to any third party without prior written consent.

Do not scale from this drawing.

Any errors or omissions are to be reported to the Architect immediately.

All drawings are to be read in conjunction with the Structural Engineer's drawings and all related Architect's and other Consultant's information.

SCALE BAR 1:50 @ A1

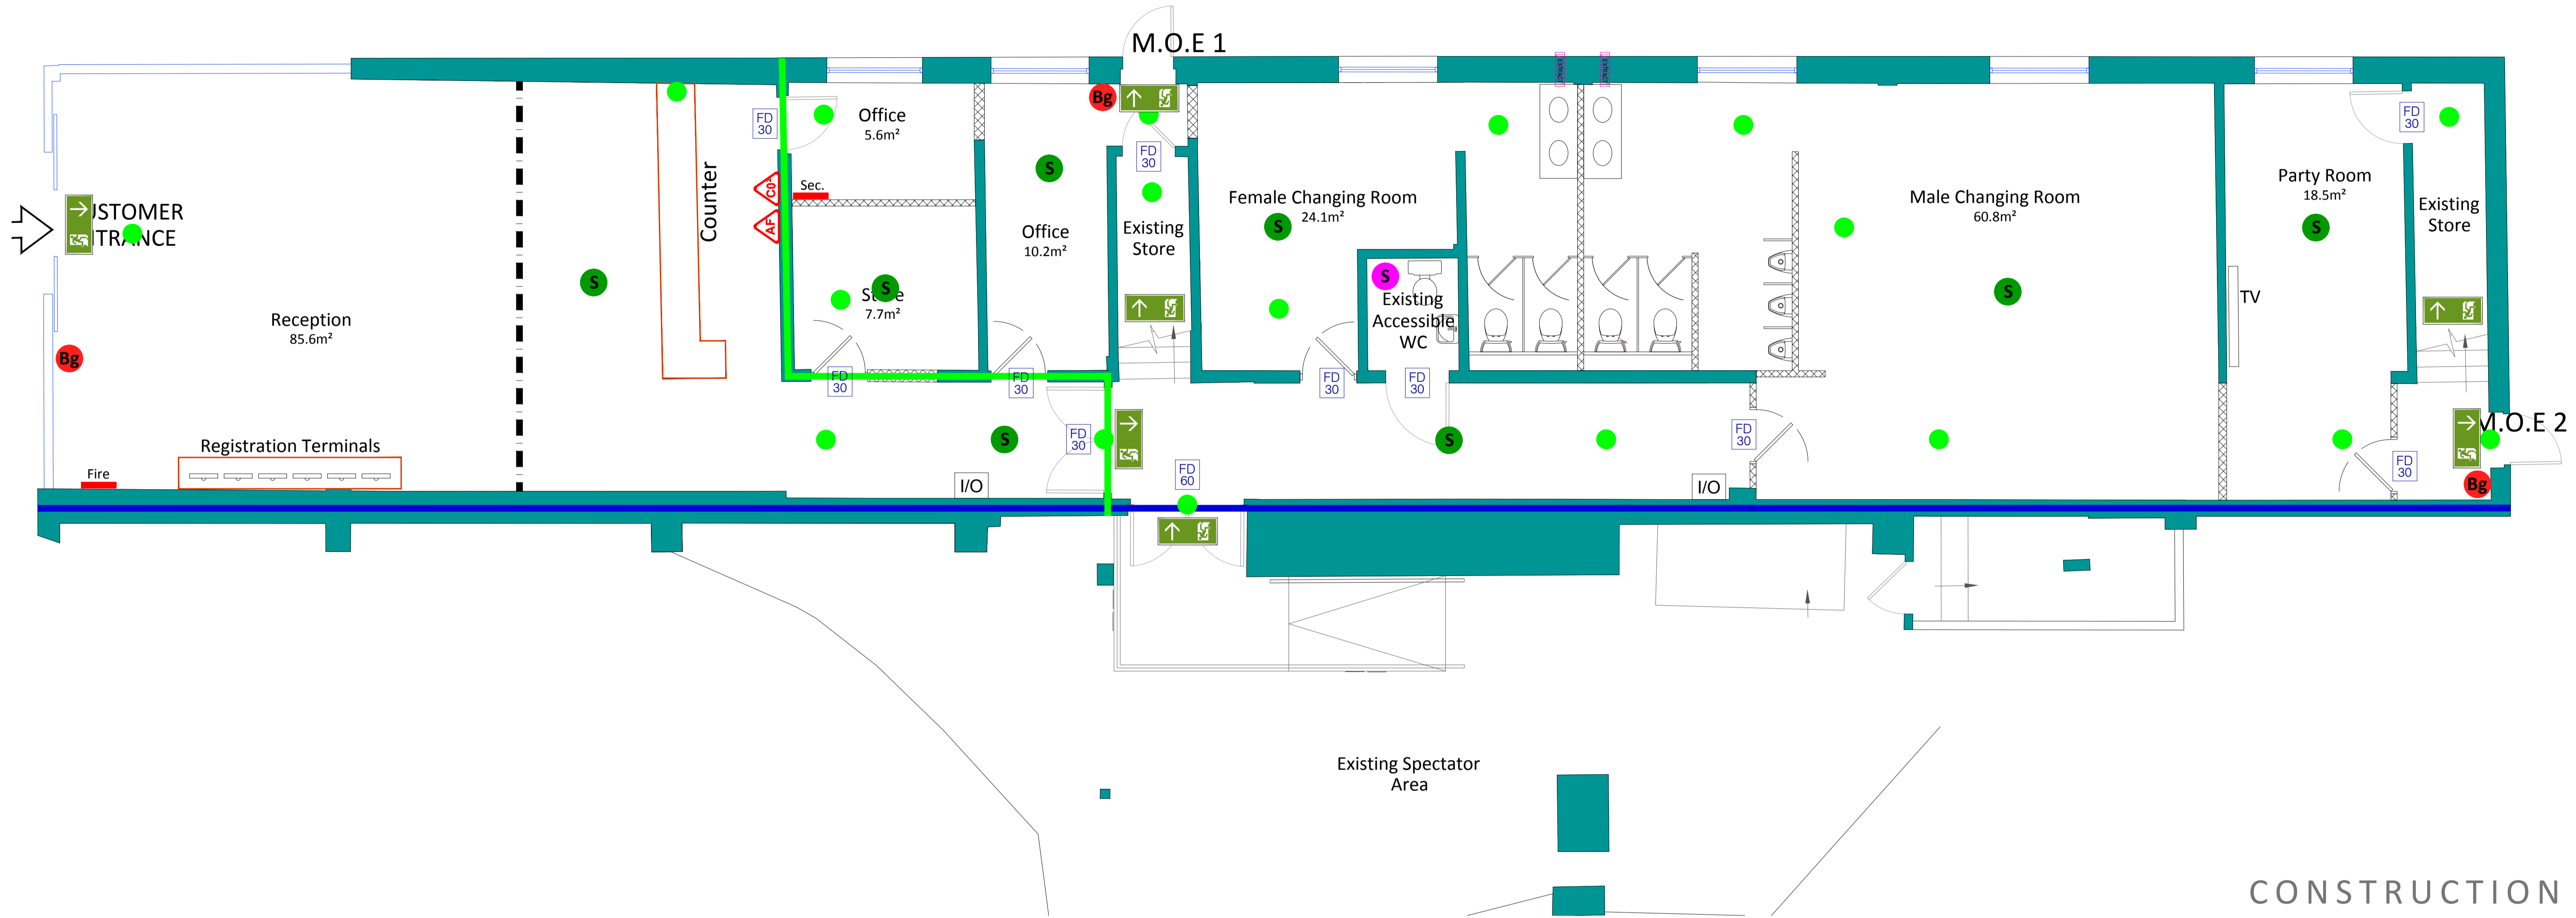

Existing Spectator Area

Key

- Indicates new Smoke Detector/Sounder
- Indicates new Heat Detector/Sounder
- Indicates new Smoke Detector/Sounder/Strobe
- Indicates new Sounder/Beacon
- Indicates new Break Glass Point
- Indicates 1 hour Fire Wall
- Indicates 30min Fire Wall
- Indicates Emergency Lighting
- Indicates Area Supplying Alcohol
- Indicates Fixed Furniture

ILLUMINATED EMERGENCY BULKHEADS TO BRITISH STANDARDS		
FIRE FIGHTING EQUIPMENT		
AQUEOUS FILM FORMING FOAM 6 LITRE 27A-AFFF		
C0² 2KG		
FIRE BLANKET		

CONSTRUCTION



MBH Design Studio Ltd.
Rosemount House, Rosemount Avenue, West Byfleet, Surrey, KT14 6LB
www.mbhstd.com t: 01932 352 727 f: 01932 351 545

CLIENT
TEAMSPORT

PROJECT
TEAMSPORT CRAWLEY
CANADA HOUSE, GATWICK ROAD,
CRAWLEY,
RH10 9RE

DRAWING TITLE
PROPOSED GROUND FLOOR TRACK
PREMISES LICENCE PLAN

DRAWN BY DW	DATE 19/12/17	SCALE 1:50	PAPER SIZE A1
CHECKED BY RM	DRAWING NUMBER 13202/C/890	REV. -	

PROPOSED GROUND FLOOR PREMISES LICENCE PLAN
SCALE 1:50 @ A1

Intruder Alarm TBC
Design by:

Fire Alarm TBC
Design by:

DRAWING NOTES


COPYRIGHT ©
This drawing and the details herein are the copyright of MBH Design Studio Ltd. and must not be reproduced, altered or passed to any third party without prior written consent.

Do not scale from this drawing.

Any errors or omissions are to be reported to the Architect immediately.

All drawings are to be read in conjunction with the Structural Engineer's drawings and all related Architect's and other Consultant's information.

SCALE BAR 1:50 @ A1

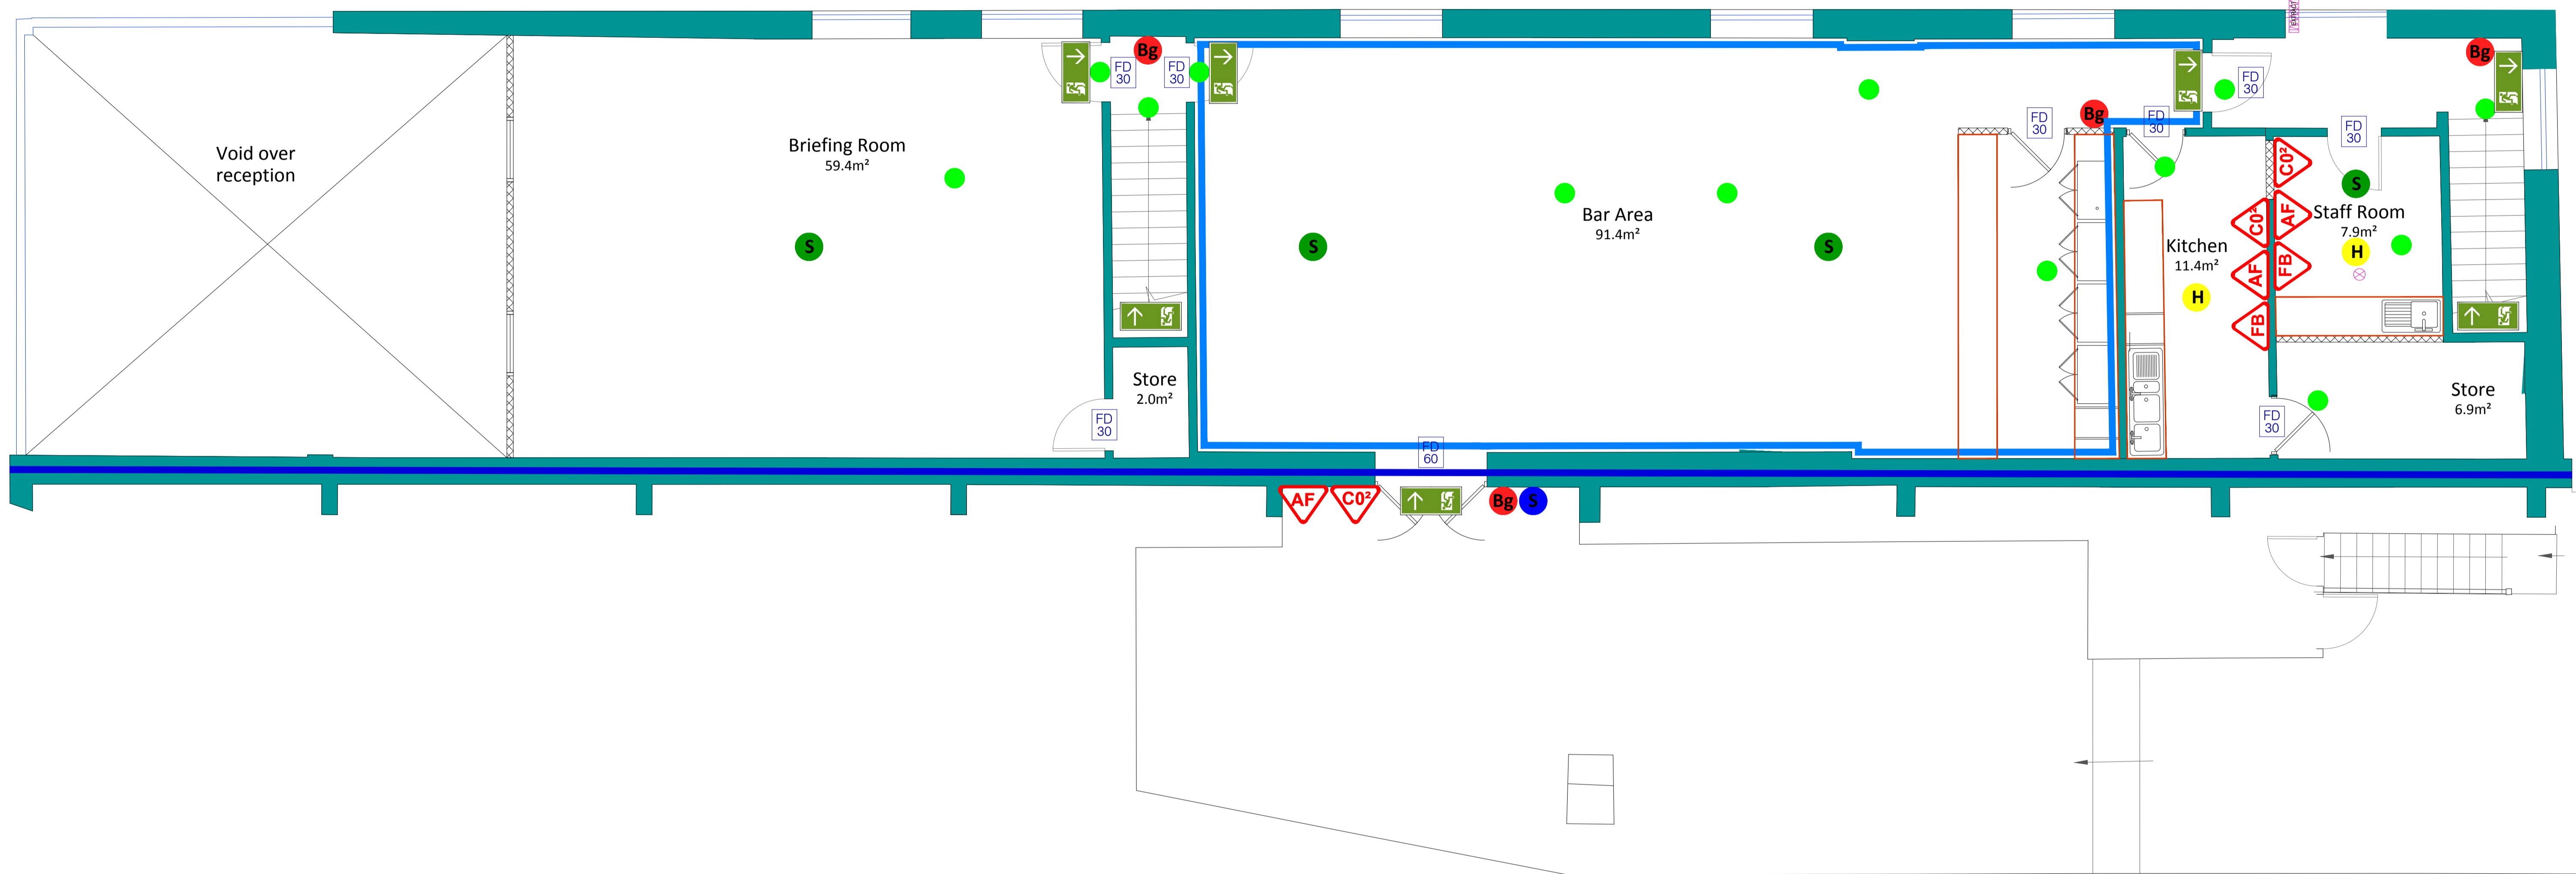

PROPOSED FIRST FLOOR PREMISES LICENCE PLAN
SCALE 1:50 @ A1

ILLUMINATED EMERGENCY BULKHEADS TO BRITISH STANDARDS	
FIRE FIGHTING EQUIPMENT	
AQUEOUS FILM FORMING FOAM 6 LITRE 27A-AFFF	
CO² 2KG	
FIRE BLANKET	

- Key
- Indicates new Smoke Detector/Sounder
 - Indicates new Heat Detector/Sounder
 - Indicates new Smoke Detector/Sounder/Strobe
 - Indicates new Sounder/Beacon
 - Indicates new Break Glass Point
 - Indicates 1 hour Fire Wall
 - Indicates 30min Fire Wall
 - Indicates Emergency Lighting
 - Indicates Area Supplying Alcohol
 - Indicates Fixed Furniture

CONSTRUCTION



MBH Design Studio Ltd.
Rosemount House, Rosemount Avenue, West Byfleet, Surrey, KT14 6LB
www.mbhstd.com t: 01932 352 727 f: 01932 351 545

CLIENT
TEAMSPORT

PROJECT
TEAMSPORT CRAWLEY
CANADA HOUSE, GATWICK ROAD,
CRAWLEY,
RH10 9RE

DRAWING TITLE
PROPOSED FIRST FLOOR TRACK
PREMISES LICENCE PLAN

DRAWN BY DW	DATE 19/12/17	SCALE 1:50	PAPER SIZE A1
CHECKED BY RM	DRAWING NUMBER 13202/C/895	REV. -	