


Copyright Reserved
 The Contractor shall verify and be responsible for all dimensions. DO NOT scale the drawing
 - any errors or omissions shall be reported to Stantec without delay.
 The Copyrights to all designs and drawings are the property of Stantec. Reproduction or
 use for any purpose other than that authorized by Stantec is forbidden.

Notes
 UTILITIES NOTE: The position of any existing public or private sewers, utility services,
 plant or apparatus shown on this drawing is believed to be correct, but no warranty to this
 is expressed or implied. Other such plant or apparatus may also be present but not
 shown. The Contractor is therefore advised to undertake their own investigation where the
 presence of any existing sewers, services, plant or apparatus may affect their operations.

Departures
 CD122 CI.3.21.1 - Requires auxiliary lane to be extended to 370m if traffic forecast is going
 to exceed 85% of capacity. Not implemented due to location of existing bridge.

EXISTING LAYOUT
 SCALE 1 : 2000

PROPOSED LAYOUT
 SCALE 1 : 2000

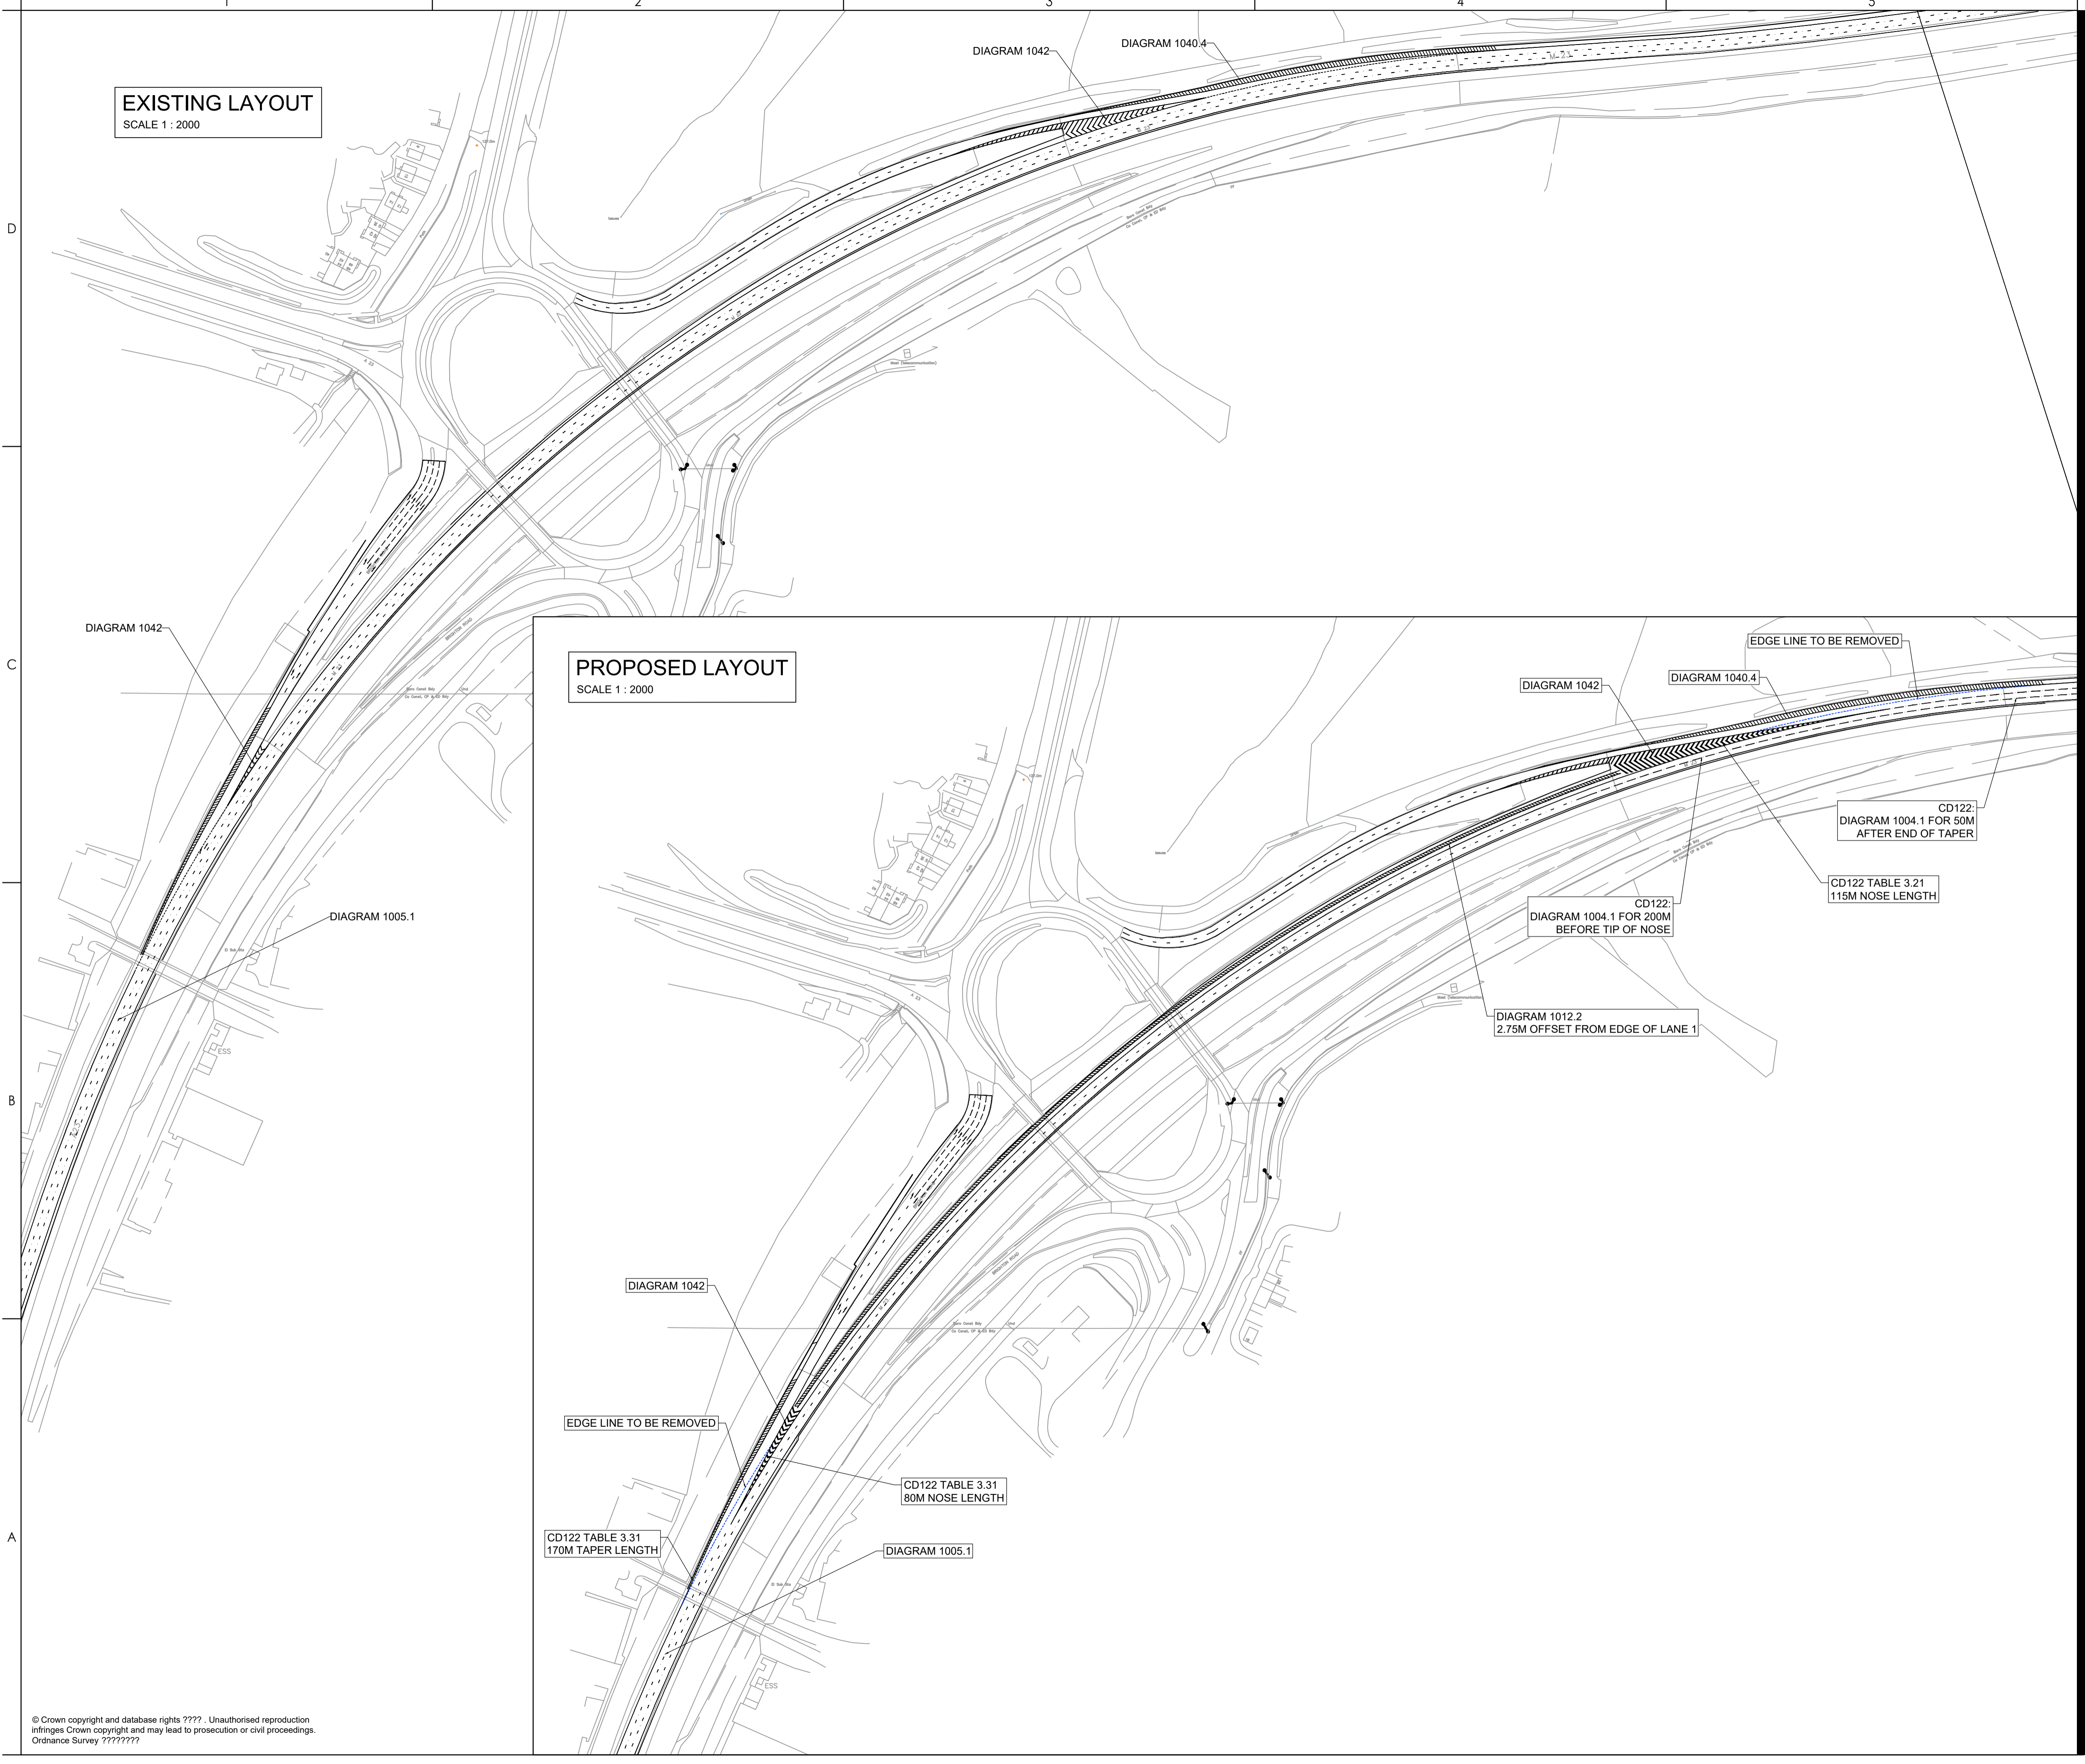

Issue/Revision	By	Appd	YYYY.MM.DD
	JNC	PR	18.08.2021
	Dwn.	Dsgn.	Chkd.

Issue Status
FOR INFORMATION

This document is suitable only for the
 purpose noted above.
 Use of this document for any other
 purpose is not permitted.

Client/Project Logo
 Client/Project
 Crawley Borough Council
 Crawley Transport Study

M23 J11 IMPROVEMENT WORKS

Title
 J11 EXISTING AND PROPOSED
 ROAD MARKINGS

Project No.	Scale
330610079	1: 2000
Revision	Drawing No.
P01	330610079/SK001