


DO NOT SCALE

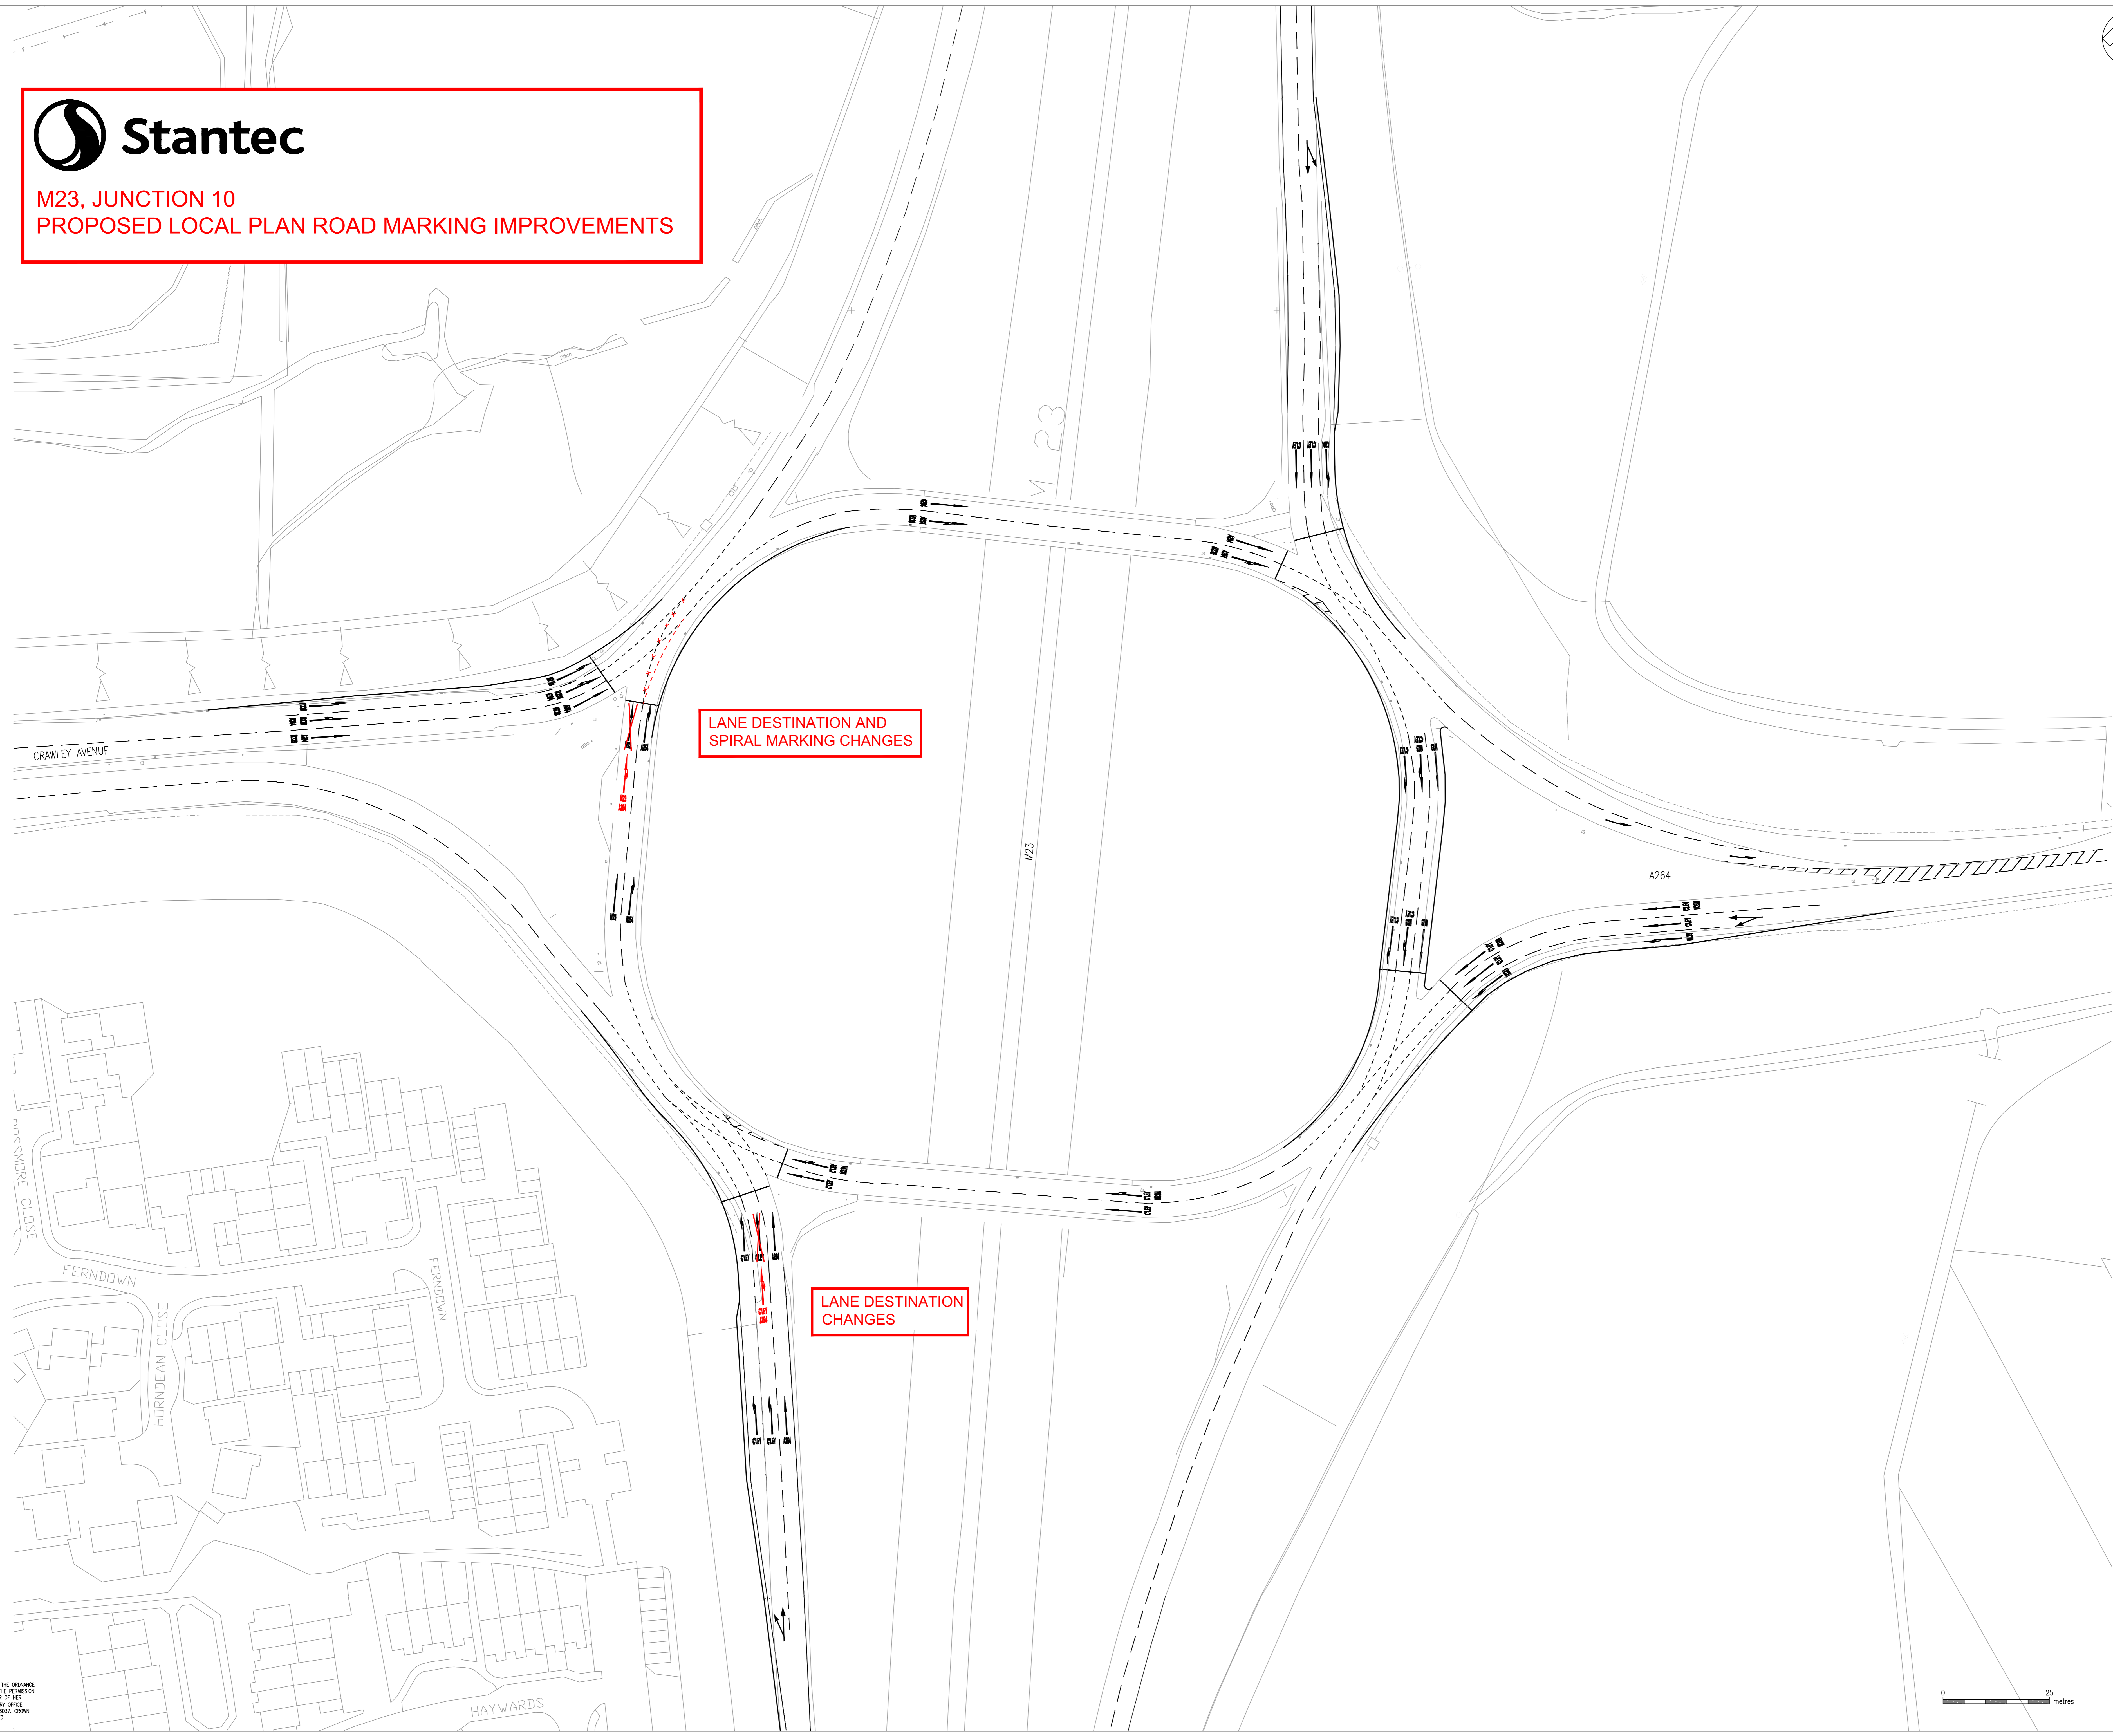

M23, JUNCTION 10
PROPOSED LOCAL PLAN ROAD MARKING IMPROVEMENTS



LANE DESTINATION AND SPIRAL MARKING CHANGES

LANE DESTINATION CHANGES


REV	DATE	BY	DESCRIPTION	CHK	APP
D	14/04/09	DMG	TOPOGRAPHIC SURVEY AND OS BASE UPDATED FOR CLARITY. ROAD MARKINGS EXTENDED TO EDGES OF DRAWING.	DWB	DWB
C	18/10/06	FB	REVISED FOLLOWING SAFETY AUDIT COMMENTS.	DWG	DWB
B	12/09/06	DC	LANE DESTINATION MARKINGS AMENDED.	DWG	DWB
A	30/09/06	DC	M23 APPROACHES AMENDED. MERGE ON A264 LENGTHENED. LANE MARKINGS AMENDED.	DWG	DWB

WSP
 WSP House, The Chase, John Tote Road
 Foulkes Business Park, Hertford SG13 7NN
 Tel: +44 (0)1992 526000 Fax: +44 (0)1992 526001
 http://www.wspgroup.com

CLIENT: GEORGE WIMPEY UK LIMITED
PERSIMMON HOMES (SOUTH EAST) LIMITED

PROJECT: NORTH EAST SECTOR
CRAWLEY
M23 JUNCTION 10
PROPOSED IMPROVEMENT

SCALE	DESIGNED	CHECKED	DATE
1:500	DMG	DWB	11.05.06
050/SK-124	PJT		
11500560	0660/SK/124	D	

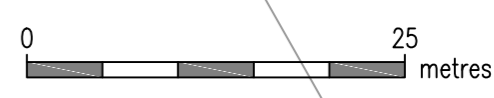

REPRODUCED FROM THE ORIGINAL SURVEY AND OS BASE. THE PERMISSION OF THE CONTROLLER OF HER MAJESTY'S STATIONERY OFFICE, LONDON, IS REQUIRED FOR ANY OTHER REPRODUCTION.