


**Notes**

1. All dimensions to be checked on site and any discrepancy to be verified with the Store Planner before proceeding with the work.
2. DO NOT SCALE FROM THIS DRAWING
3. Use this drawing for sales area fixtures and shopfitting. When referencing refrigeration cabinets use the latest CBES drawing. If the CBES drawing does not match this plan, please contact the Store Planner.
4. For all BOH areas please contact the Architect.
5. Exact position of all Bus Stop Signage to be positioned on site to suit the commodity as landed

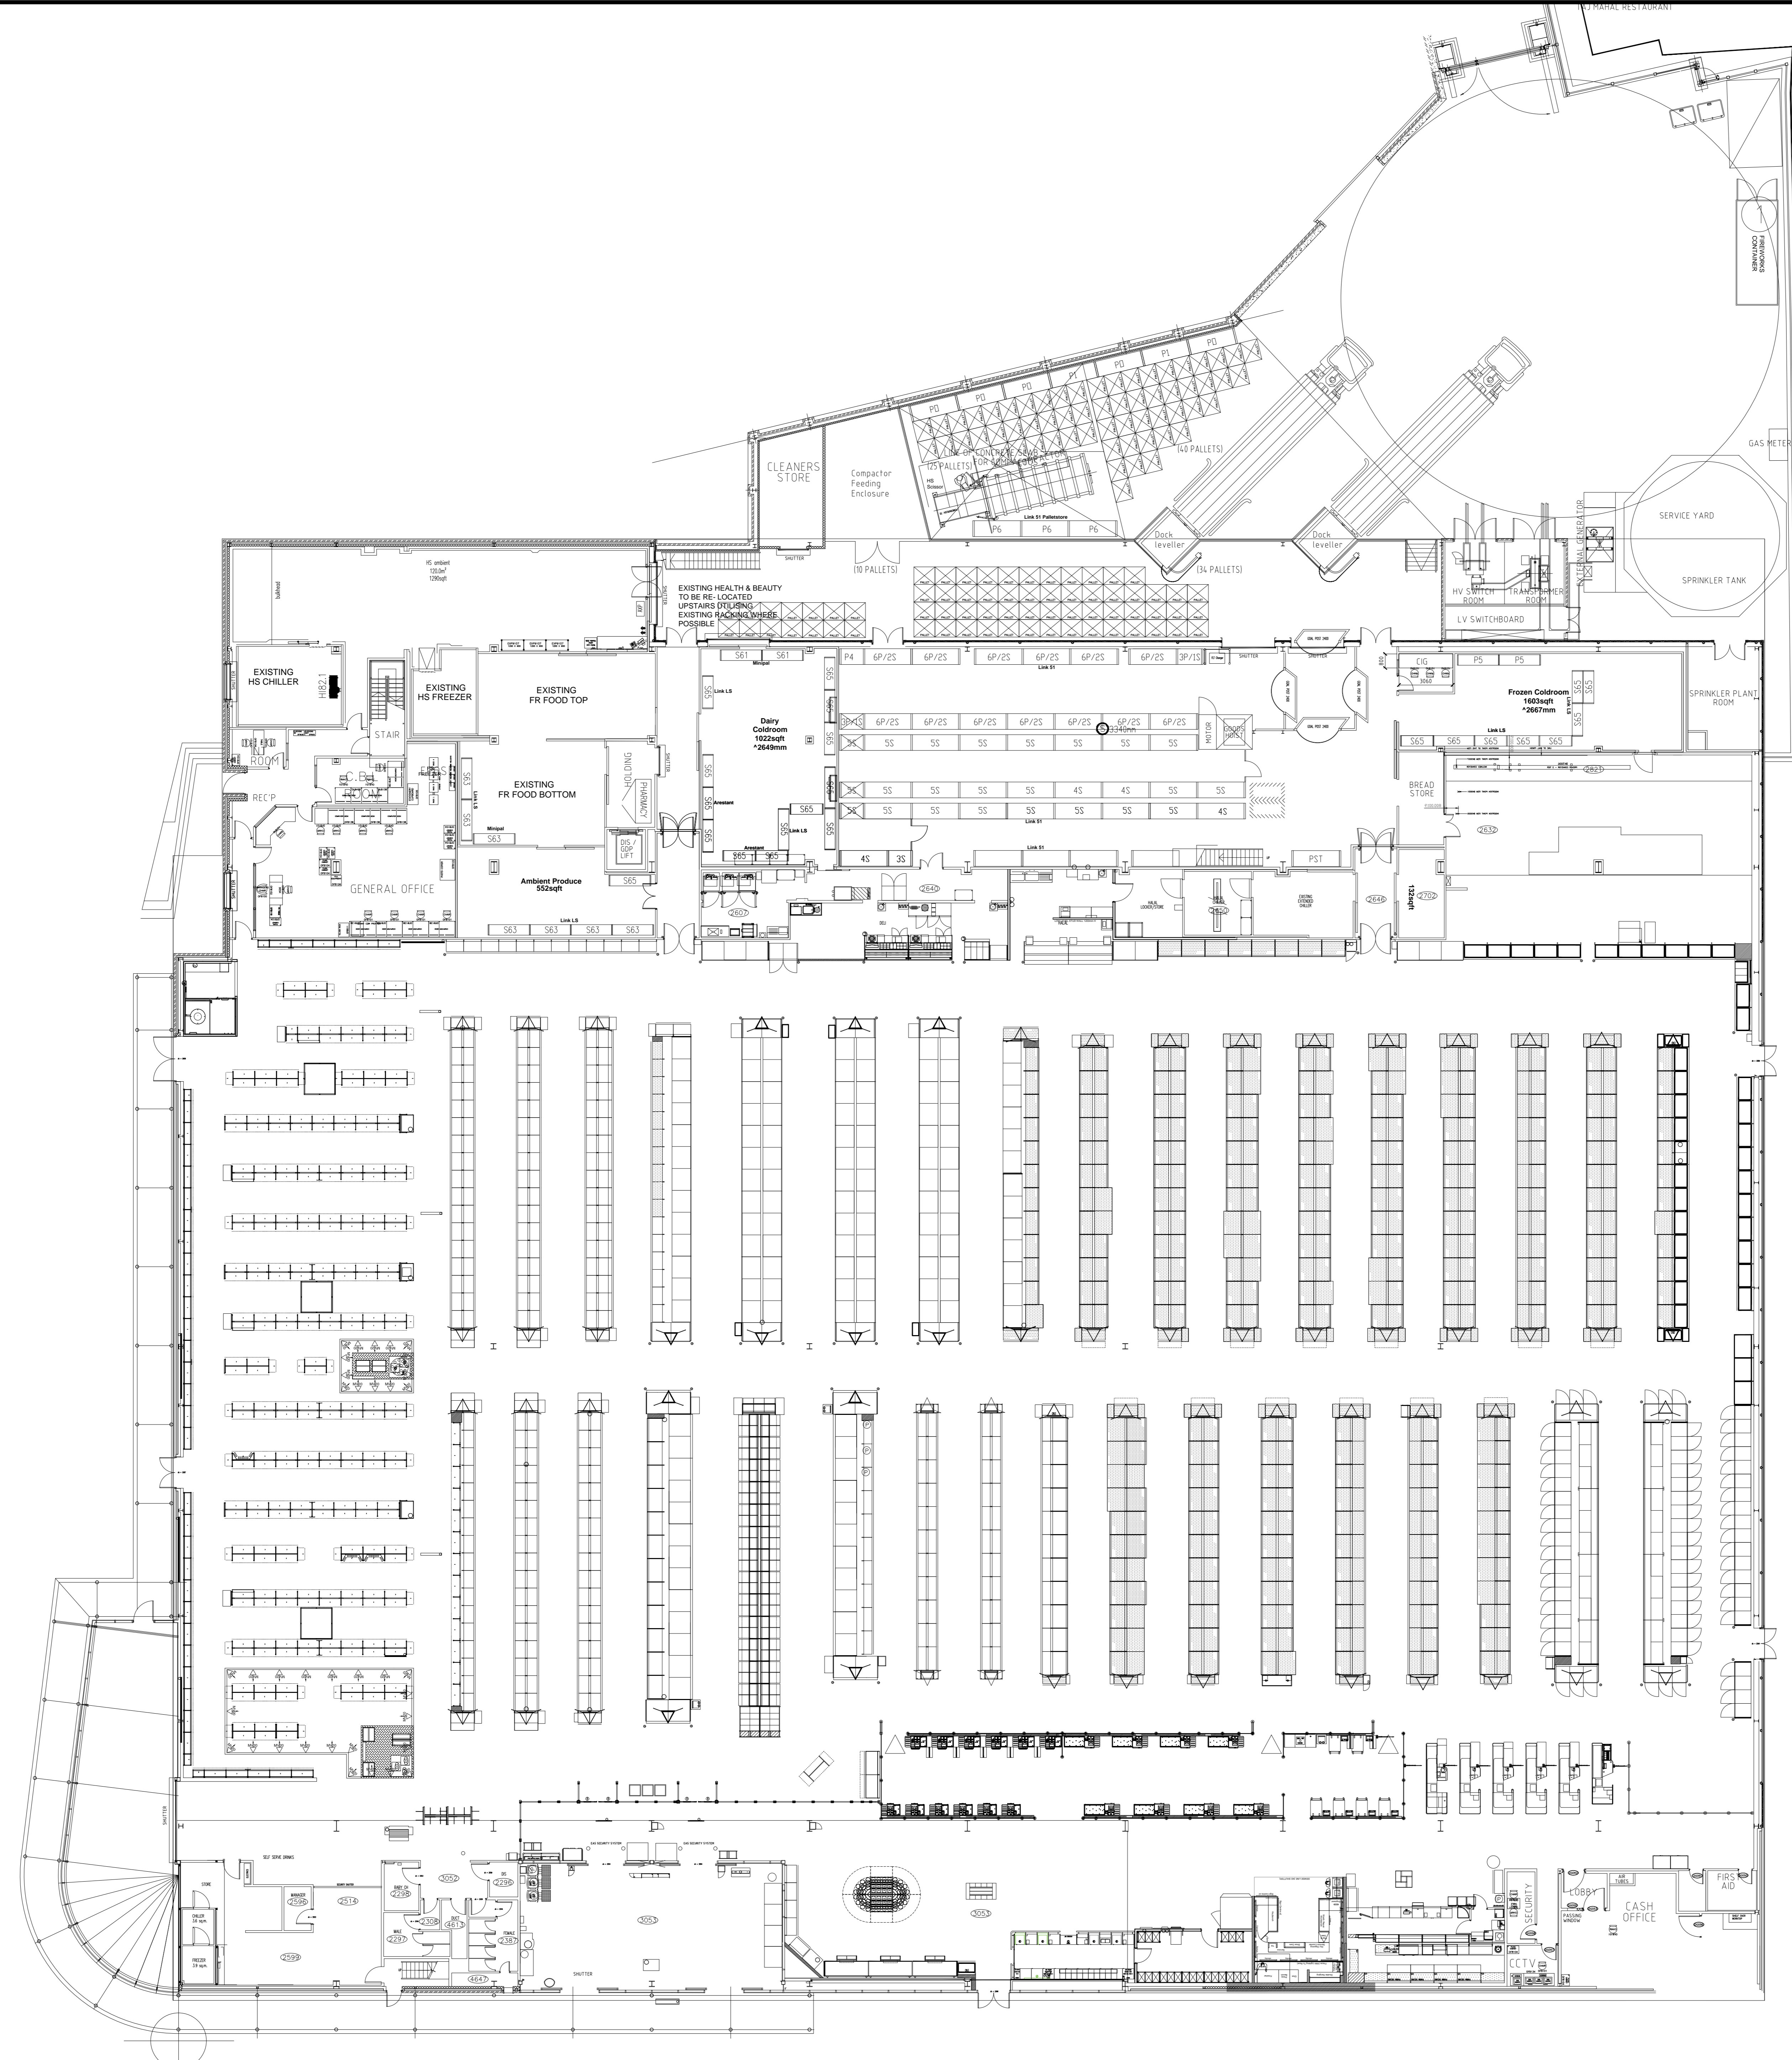

ADDITIONAL KIT TO BE ORDERED BY FM THAT IS NOT SHOWN ON PLAN  
KIT TYPE: [ ] BLOCK REFERENCE QUANTITY: [ ]

No. | Date | BY | CHD | COMMENTS



Store: **CRAWLEY**  
Pegler Way, Crawley - West Sussex, RH11 7AH  
Scheme Type: **BWS LICENSE APPLICATION**

SQFT	REC	AMENDED	EXISTING	ACHIEVED
Food Net	SQFT	SQFT	3242.4556	SQFT
GM Net	SQFT	SQFT	6206.0928	SQFT
George Net	SQFT	SQFT	7652.1276	SQFT
Optical Net	SQFT	SQFT	0	SQFT
Pharmacy Net	SQFT	SQFT	460.8992	SQFT
Phone Shop Net	SQFT	SQFT	0	SQFT
Net Total	SQFT	SQFT	4854.4552	SQFT
Planning Cap	SQFT	SQFT	57386.4764	SQFT

Store Planner	Store Planner @ Asda
Street Number	0113 888
RCM/Sponsor	RCM/Sponsor @ Asda
SLM	SLM @ Asda
CM	CM @ Asda
FM	FM @ Company
George Planner	George Planner @ George
Architect	Architect @ Company

Drawing Number: **SP-GF-BWS-4685** Rev: **8**

Floor: **GROUND FLOOR**

Issue For: **PROPOSED BWS LICENSE**

Scale: **1/150 @ A0** Date: **03/11/2022**

Feet	6'	6'6"	7'	7'6"	8'	8'6"	9'	9'6"	10'	10'6"	11'	12'	13'	14'	15'	16'
mm	1830	2000	2100	2300	2400	2600	2700	2900	3000	3200	3300	3700	4000	4200	4600	4800