

This drawing is copyright and shall not be reproduced or used for any other purpose without written permission of the author.  
 Do not scale from this drawing, use figured dimensions only.  
 The drawing must be read in conjunction with all other project related drawings and documentation issued by the Architect and Appointed Consultants.  
 It is the contractor's responsibility to ensure compliance with the Building Regulations.  
 It is the contractor's responsibility to check all dimensions on site, any discrepancy to be reported immediately.  
 Details and sizes shown are indicative only and are subject to confirmation by the relevant Specialist contractor & sub-contractors.  
 This drawing is not to be used for Land Registry or sales purposes.  
 The Author is not responsible for any changes to the drawings as implemented on site without prior approval in writing.


Revision	Date
A	31.05.22
B	08.06.22



**knight gratrix architects**  
 suite 1  
 100, The Hayes  
 630, 634 London road  
 westcliff on sea  
 essex  
 ss60 9HW  
 t 01702 715517  
 e mail@knightgratrix.com  
 w www.knightgratrix.com

**Client**  
 Laughable Ideas Company LTD  
**Project**  
 Unit 4C Crawley Leisure Park  
**Description**  
 Caddies  
**Licence Plan**

Sheet	For Information	Drawn	Date
1653	nr	13.05.22	B

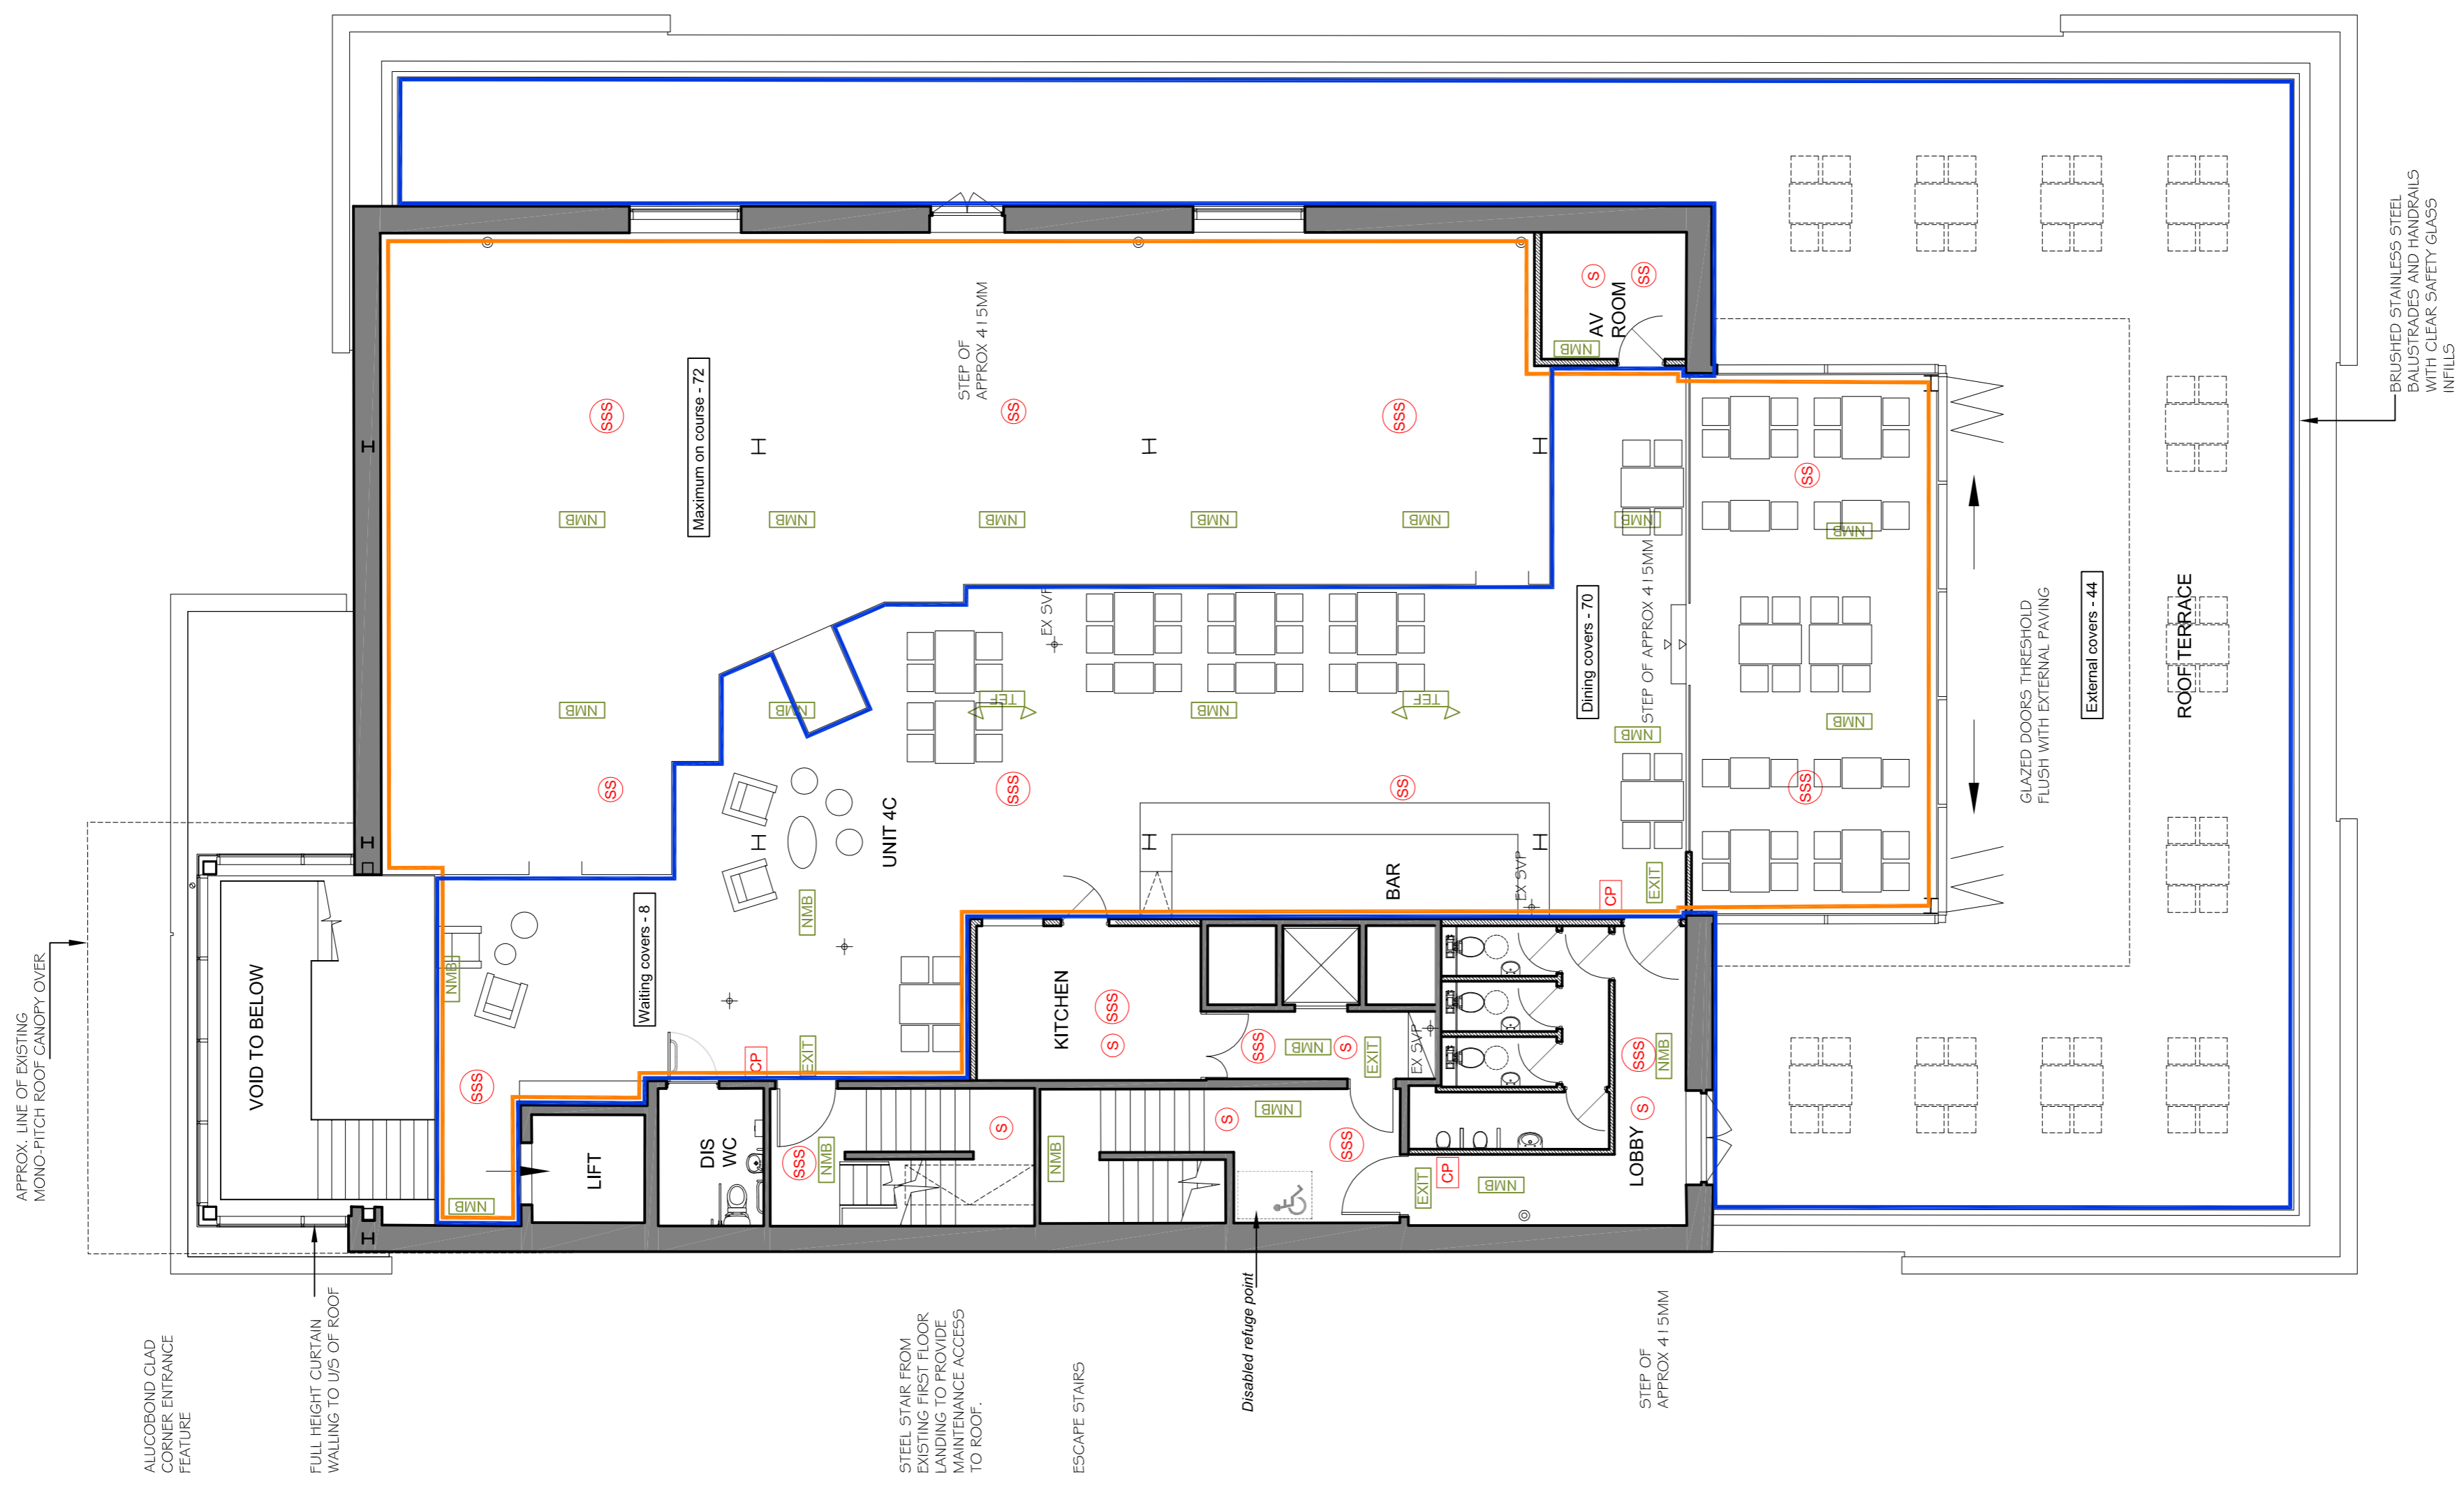

- FIRE SYMBOLS KEY**
- (S) SMOKE DETECTORS
  - (SS) SMOKE SOUNDER
  - (SSS) SMOKE SOUNDER STROBE
  - EXIT EXIT SIGN - MAINTAINED BATTERY BACK UP
  - NMB EMERGENCY LIGHT (NON MAINTAINED BATTERY BACK UP)
  - LIF EMERGENCY LIGHT (NON MAINTAINED BATTERY BACK UP)
  - CP CALL POINT
  - IO UNIT RELAY
  - FAP FIRE ALARM PANEL

**FIRST FLOOR PLAN**

- Provision of recorded music
- Licensed area for the supply/sale of alcohol

